



SOUSEDNÍ OBJEKT

SOUSEDNÍ OBJEKT

NEPODSKLEPENÁ ČÁST

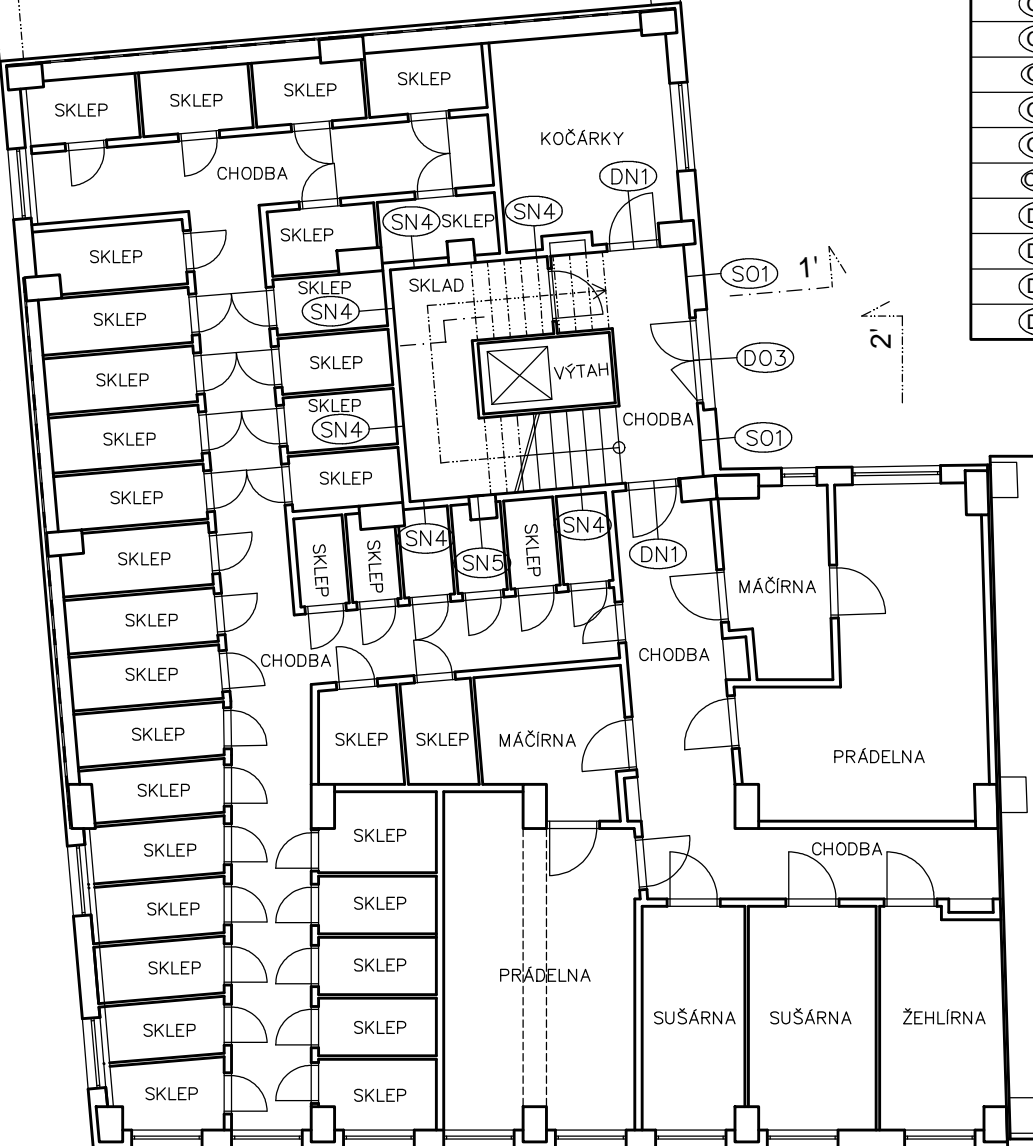

OZN. OTVORU	ŠÍŘKA (m)	VÝŠKA (m)
○Z1	2,10	1,60
○Z2	2,10	1,50
○Z3	1,50	1,50
○Z4	0,60	1,40
○Z5	3,00	1,50
○Z6	0,60	1,20
○Z7	0,20	2,60
○Z8	2,10	1,50
○Z9	1,50	1,50
○Z10	0,60	1,20
○D01	1,50	2,20+1,50
○D02	1,50	2,20+1,50
○D03	1,35	2,00
○DN1	0,80	2,00

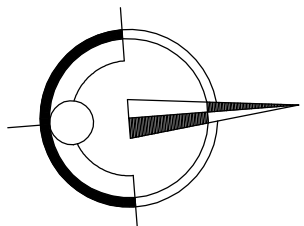


4




2


SOUSEDNÍ OBJEKT

SOUSEDNÍ OBJEKT



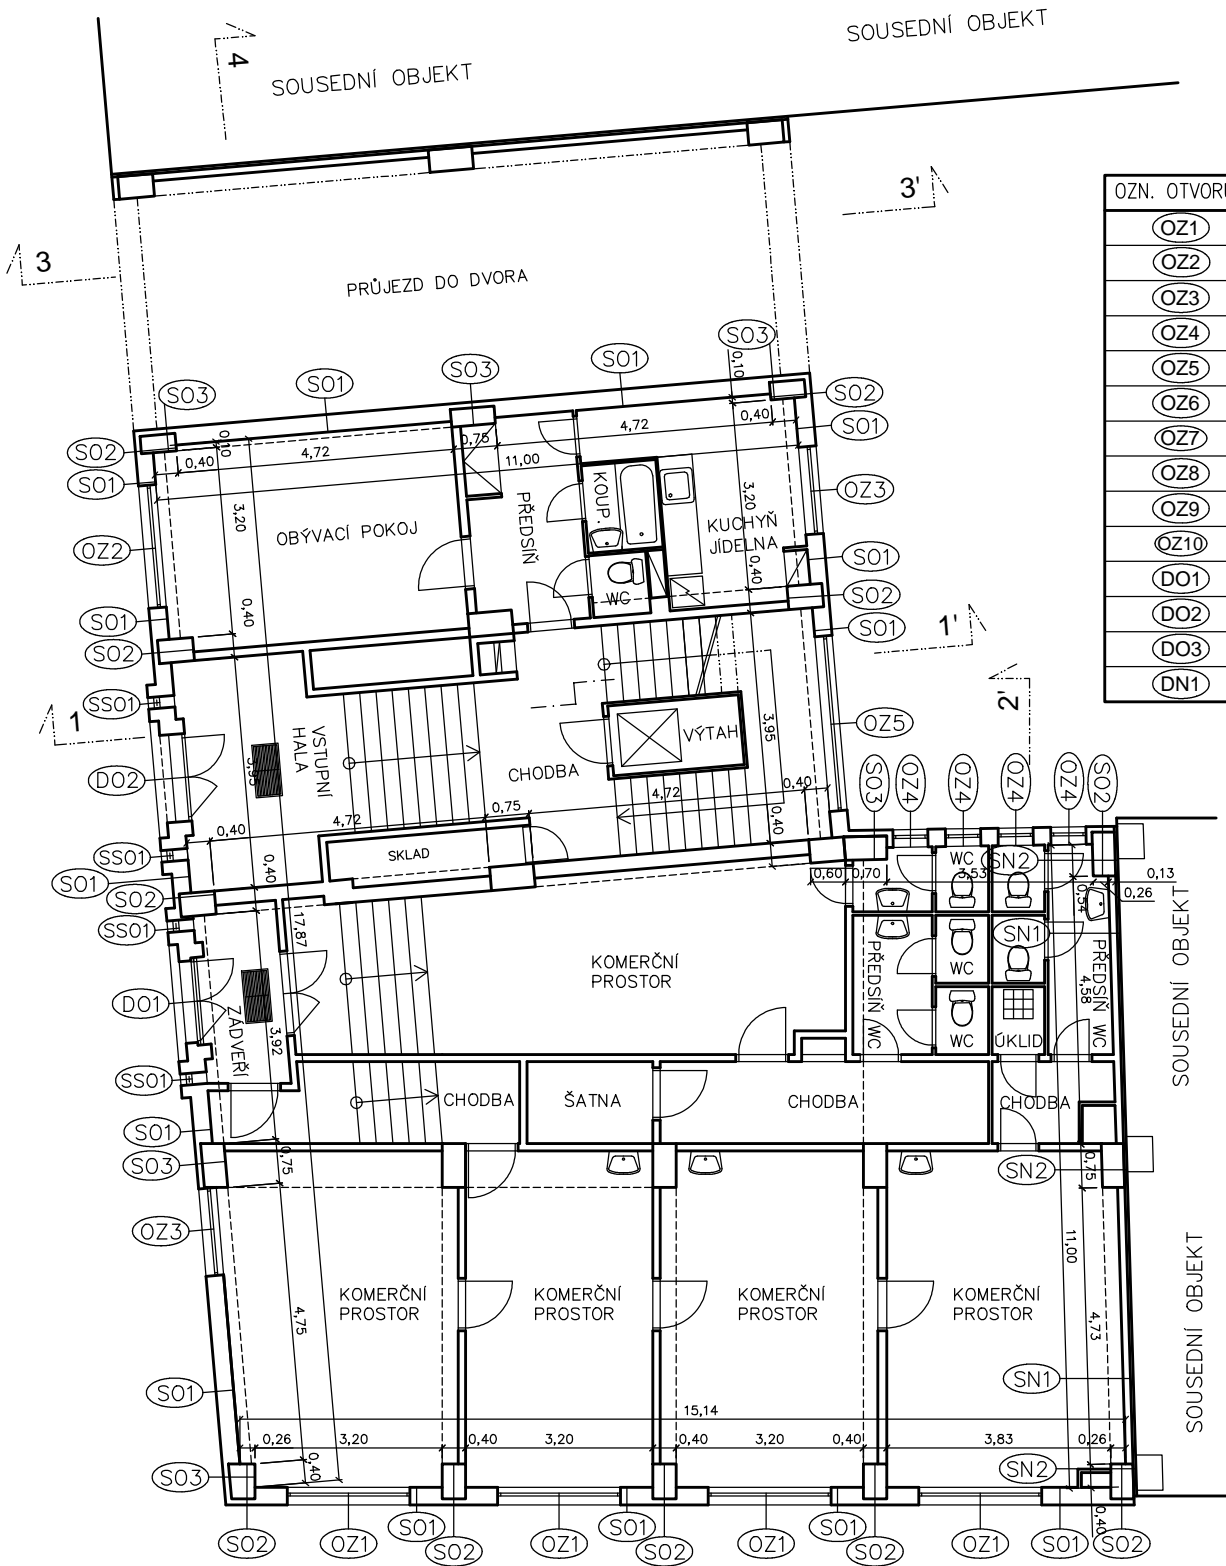



OZN. OTVORU	ŠÍŘKA (m)	VÝŠKA (m)
OZ1	2,10	1,60
OZ2	2,10	1,50
OZ3	1,50	1,50
OZ4	0,60	1,40
OZ5	3,00	1,50
OZ6	0,60	1,20
OZ7	0,20	2,60
OZ8	2,10	1,50
OZ9	1,50	1,50
OZ10	0,60	1,20
DO1	1,50	2,20+1,50
DO2	1,50	2,20+1,50
DO3	1,35	2,00
DN1	0,80	2,00

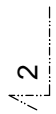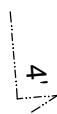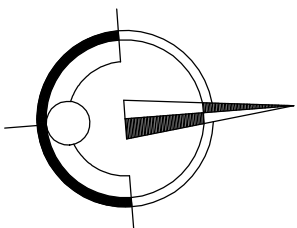



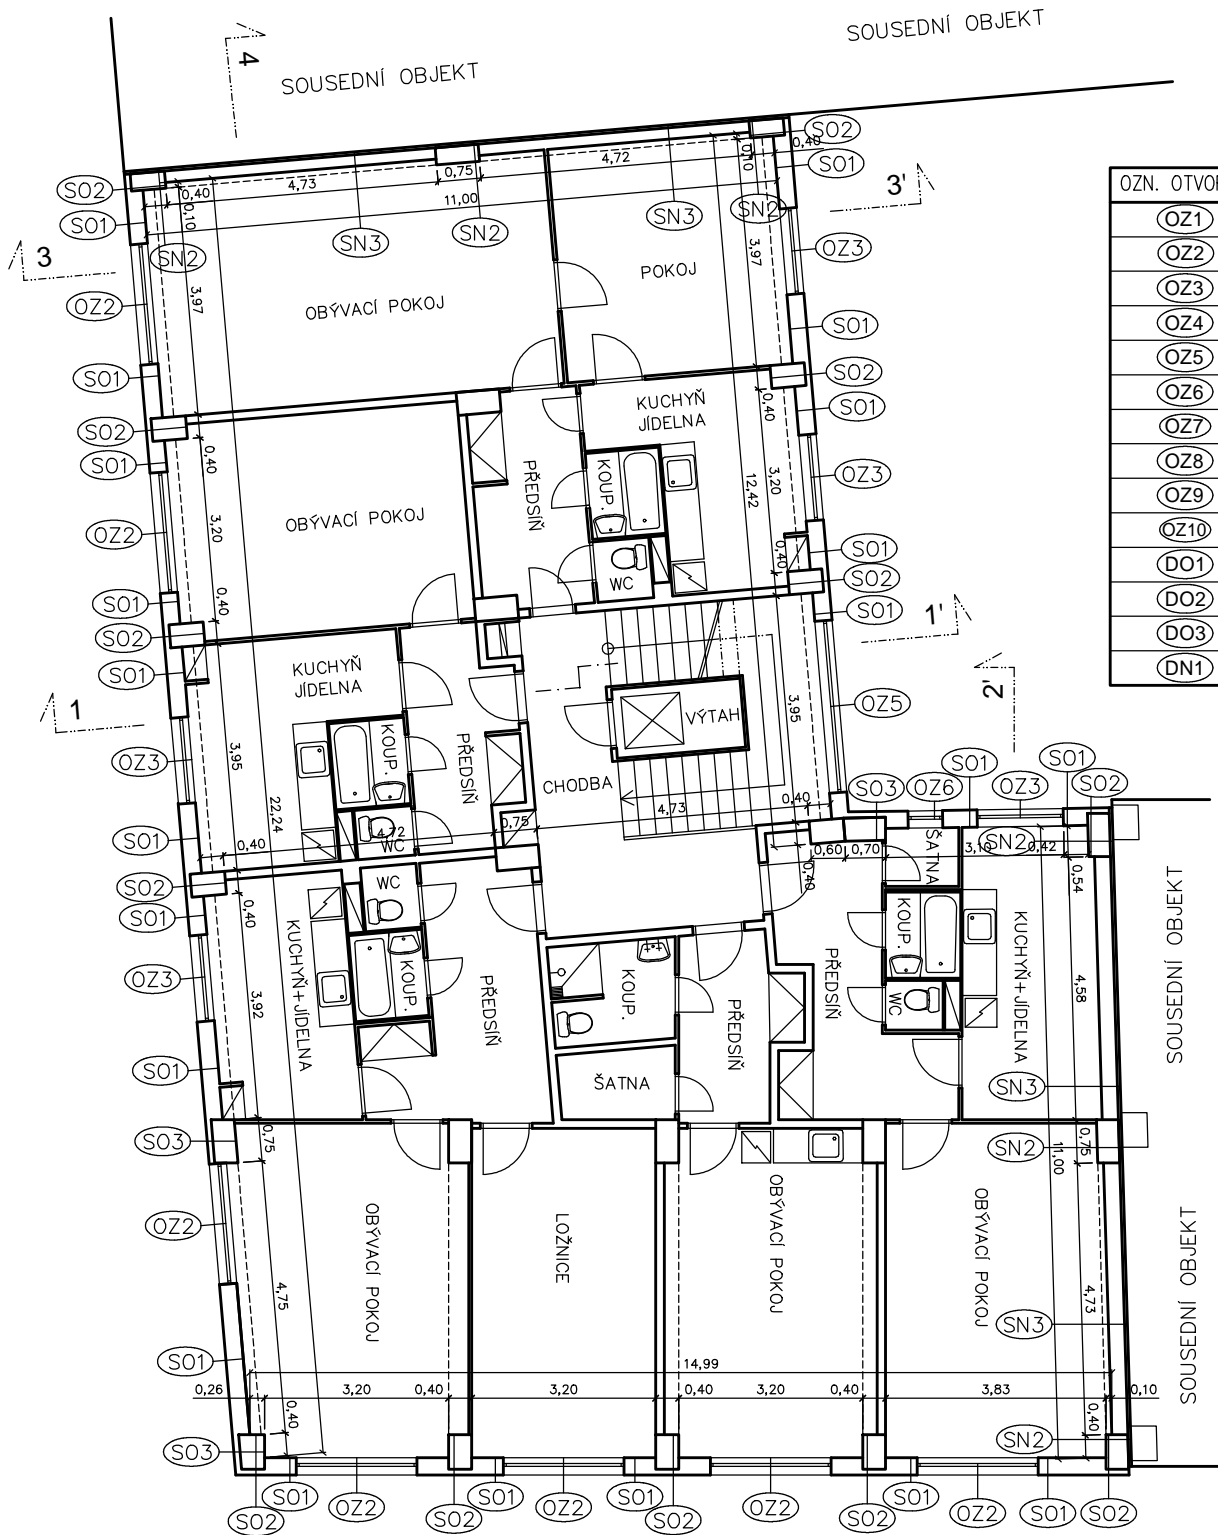



OZN. OTVORU	ŠÍŘKA (m)	VÝŠKA (m)
○OZ1	2,10	1,60
○OZ2	2,10	1,50
○OZ3	1,50	1,50
○OZ4	0,60	1,40
○OZ5	3,00	1,50
○OZ6	0,60	1,20
○OZ7	0,20	2,60
○OZ8	2,10	1,50
○OZ9	1,50	1,50
○OZ10	0,60	1,20
○DO1	1,50	2,20+1,50
○DO2	1,50	2,20+1,50
○DO3	1,35	2,00
○DN1	0,80	2,00

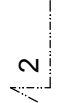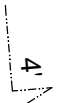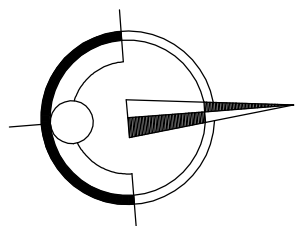



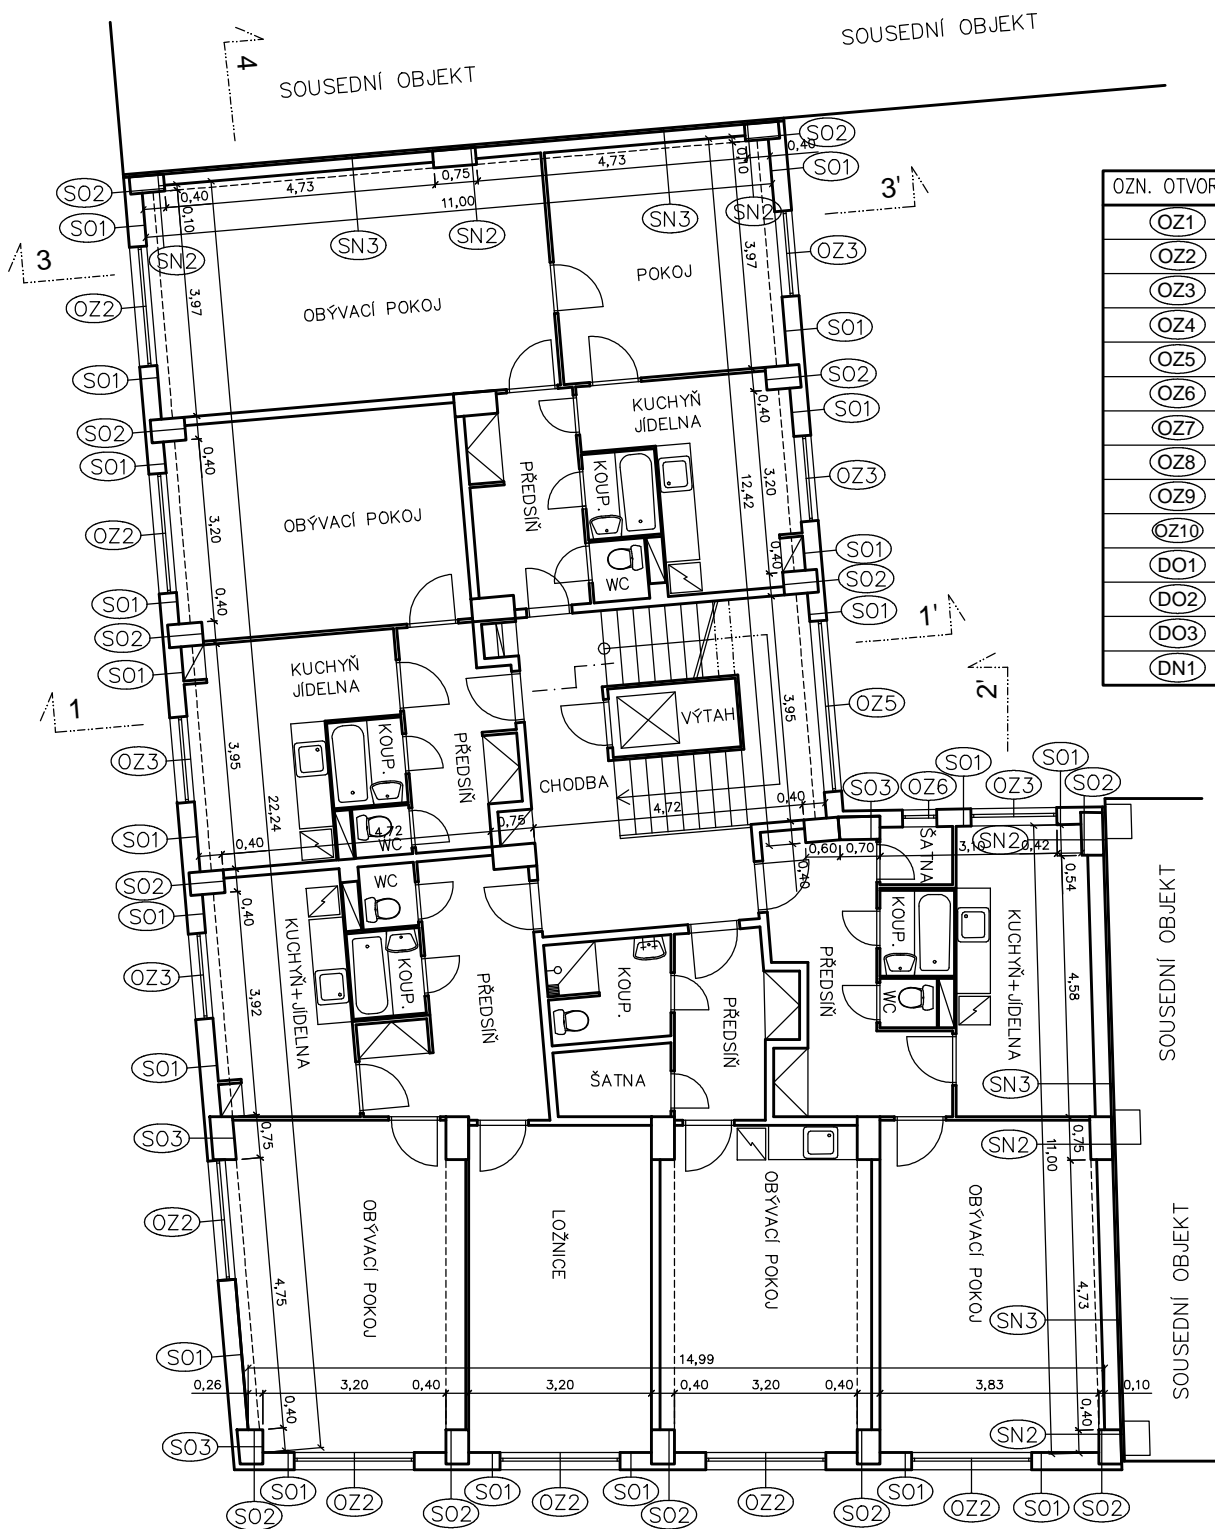


OZN. OTVORU	ŠÍŘKA (m)	VÝŠKA (m)
OZ1	2,10	1,60
OZ2	2,10	1,50
OZ3	1,50	1,50
OZ4	0,60	1,40
OZ5	3,00	1,50
OZ6	0,60	1,20
OZ7	0,20	2,60
OZ8	2,10	1,50
OZ9	1,50	1,50
OZ10	0,60	1,20
DO1	1,50	2,20+1,50
DO2	1,50	2,20+1,50
DO3	1,35	2,00
DN1	0,80	2,00

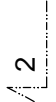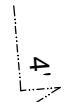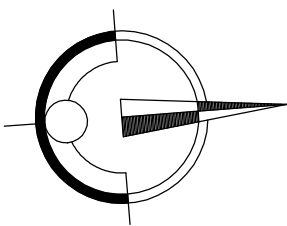

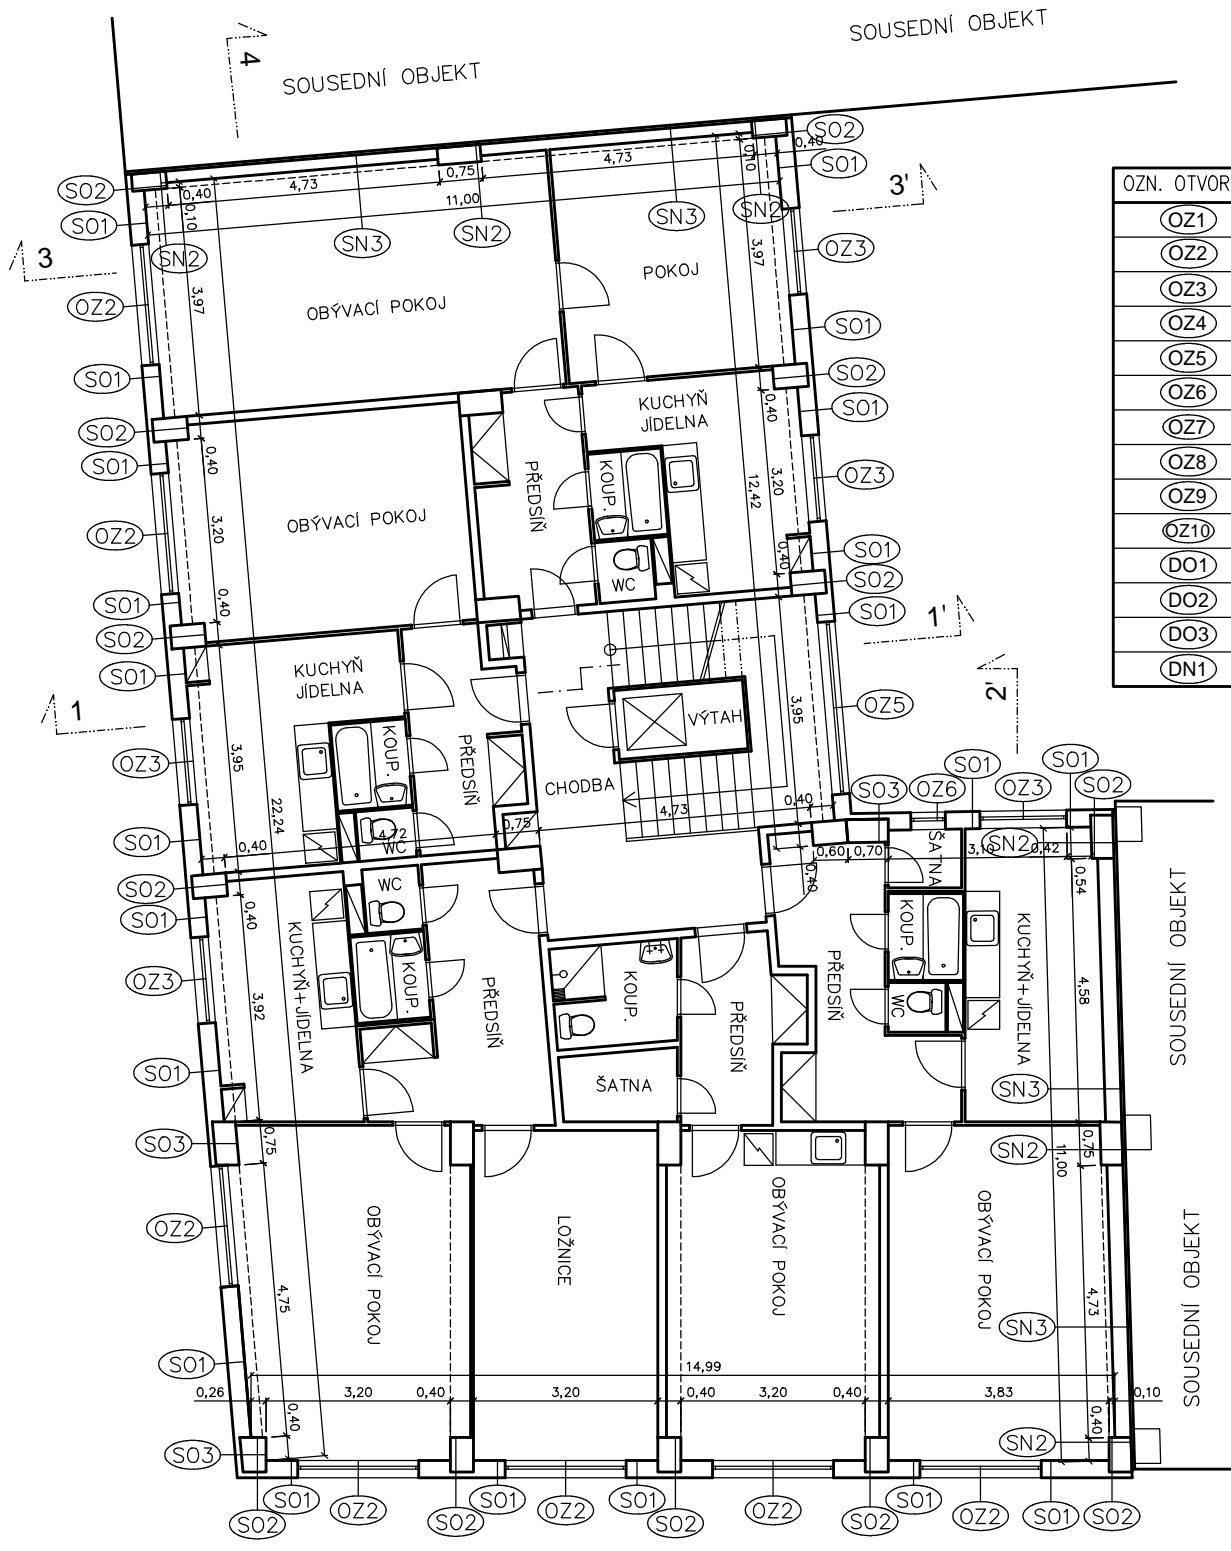



OZN. OTVORU	ŠÍŘKA (m)	VÝŠKA (m)
○OZ1	2,10	1,60
○OZ2	2,10	1,50
○OZ3	1,50	1,50
○OZ4	0,60	1,40
○OZ5	3,00	1,50
○OZ6	0,60	1,20
○OZ7	0,20	2,60
○OZ8	2,10	1,50
○OZ9	1,50	1,50
○OZ10	0,60	1,20
○DO1	1,50	2,20+1,50
○DO2	1,50	2,20+1,50
○DO3	1,35	2,00
○DN1	0,80	2,00

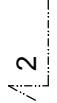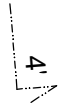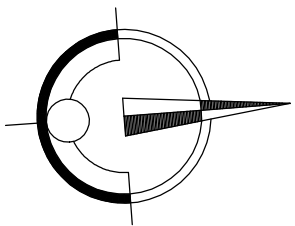


SOUSEDNÍ OBJEKT




SOUSEDNÍ OBJEKT


OZN. OTVORU	ŠÍŘKA (m)	VÝŠKA (m)
○OZ1	2,10	1,60
○OZ2	2,10	1,50
○OZ3	1,50	1,50
○OZ4	0,60	1,40
○OZ5	3,00	1,50
○OZ6	0,60	1,20
○OZ7	0,20	2,60
○OZ8	2,10	1,50
○OZ9	1,50	1,50
○OZ10	0,60	1,20
○DO1	1,50	2,20+1,50
○DO2	1,50	2,20+1,50
○DO3	1,35	2,00
○DN1	0,80	2,00

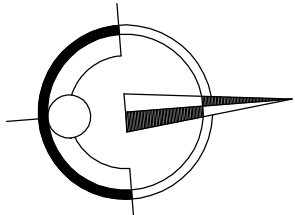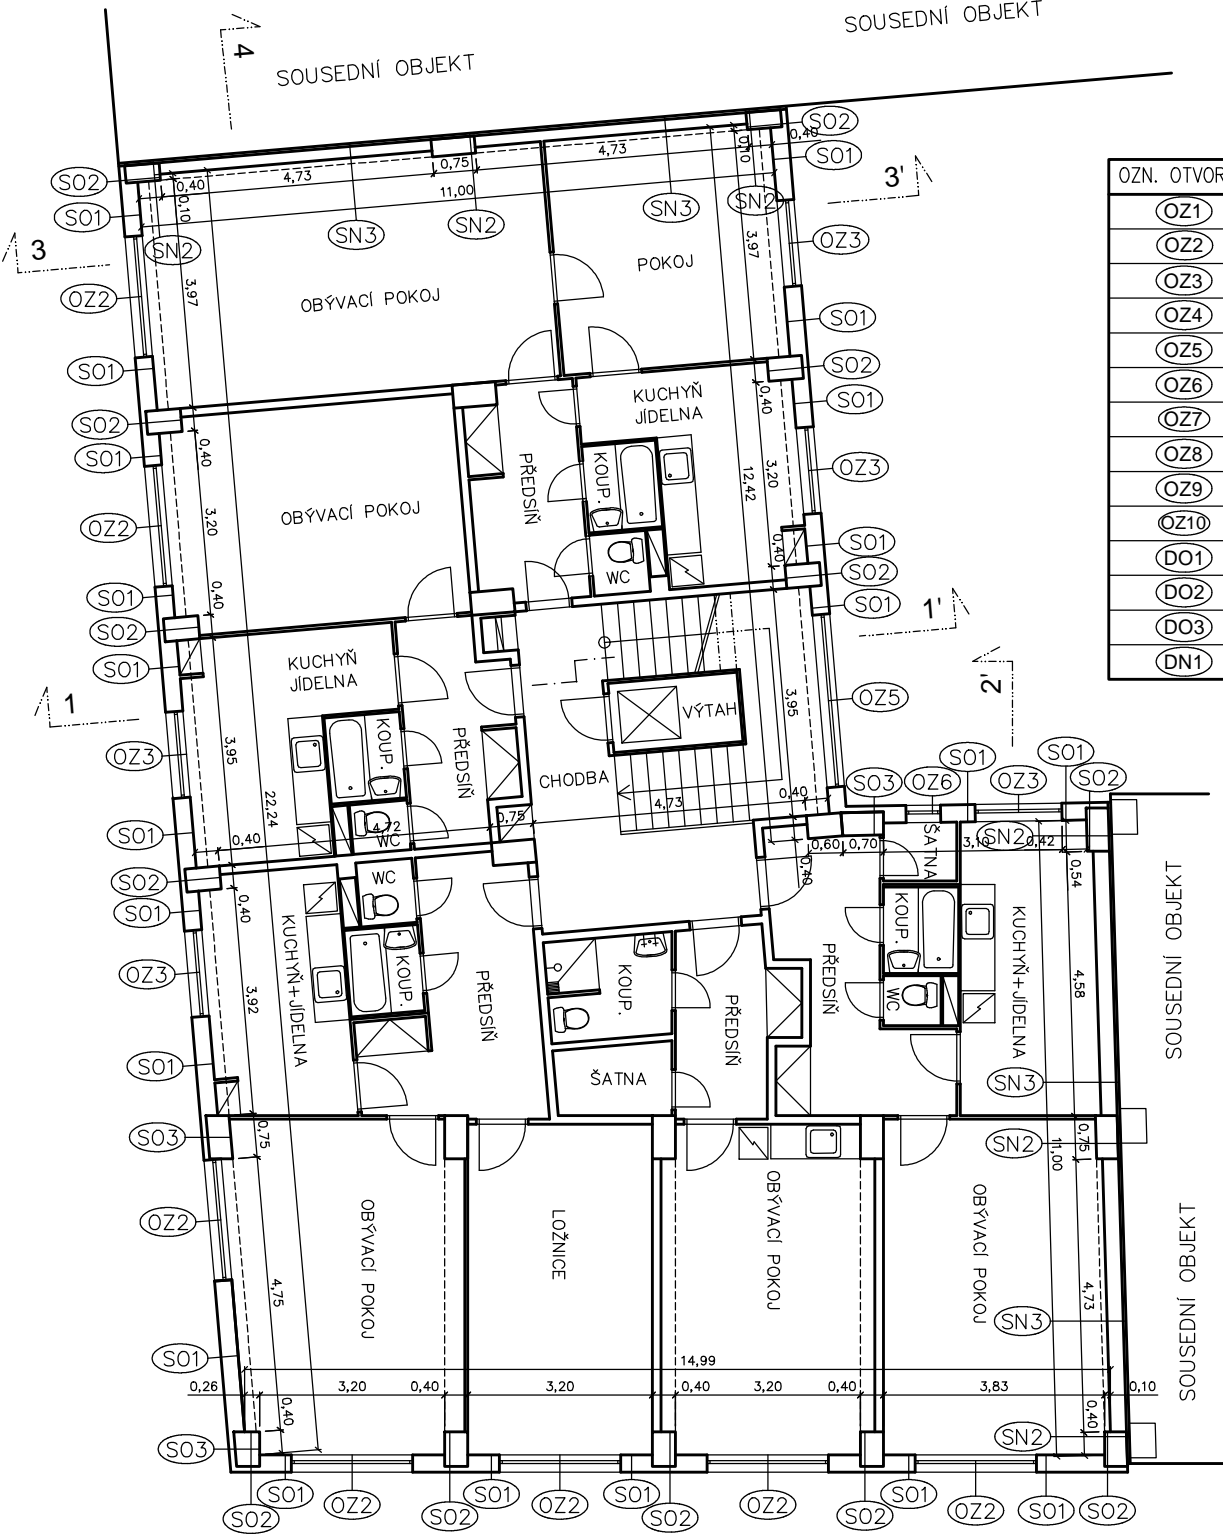



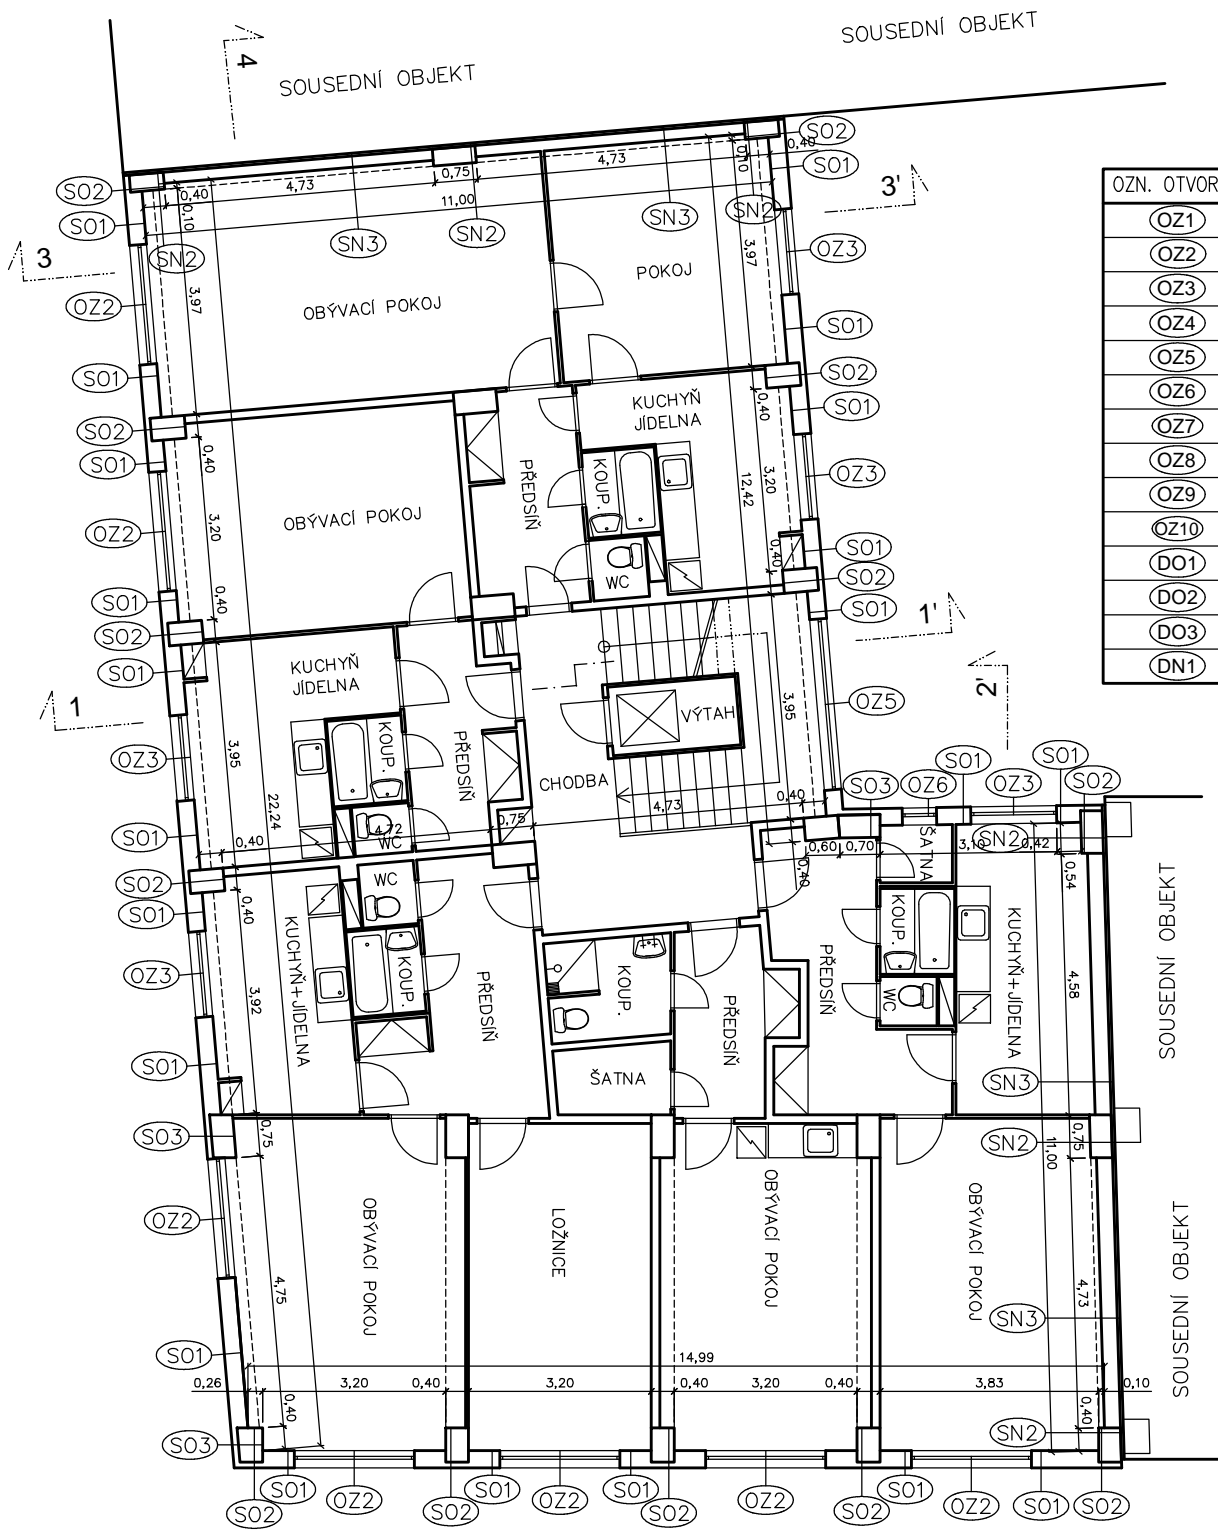



OZN. OTVORU	ŠÍŘKA (m)	VÝŠKA (m)
○Z1	2,10	1,60
○Z2	2,10	1,50
○Z3	1,50	1,50
○Z4	0,60	1,40
○Z5	3,00	1,50
○Z6	0,60	1,20
○Z7	0,20	2,60
○Z8	2,10	1,50
○Z9	1,50	1,50
○Z10	0,60	1,20
○DO1	1,50	2,20+1,50
○DO2	1,50	2,20+1,50
○DO3	1,35	2,00
○DN1	0,80	2,00

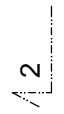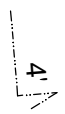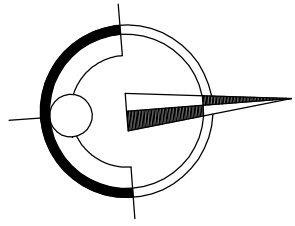



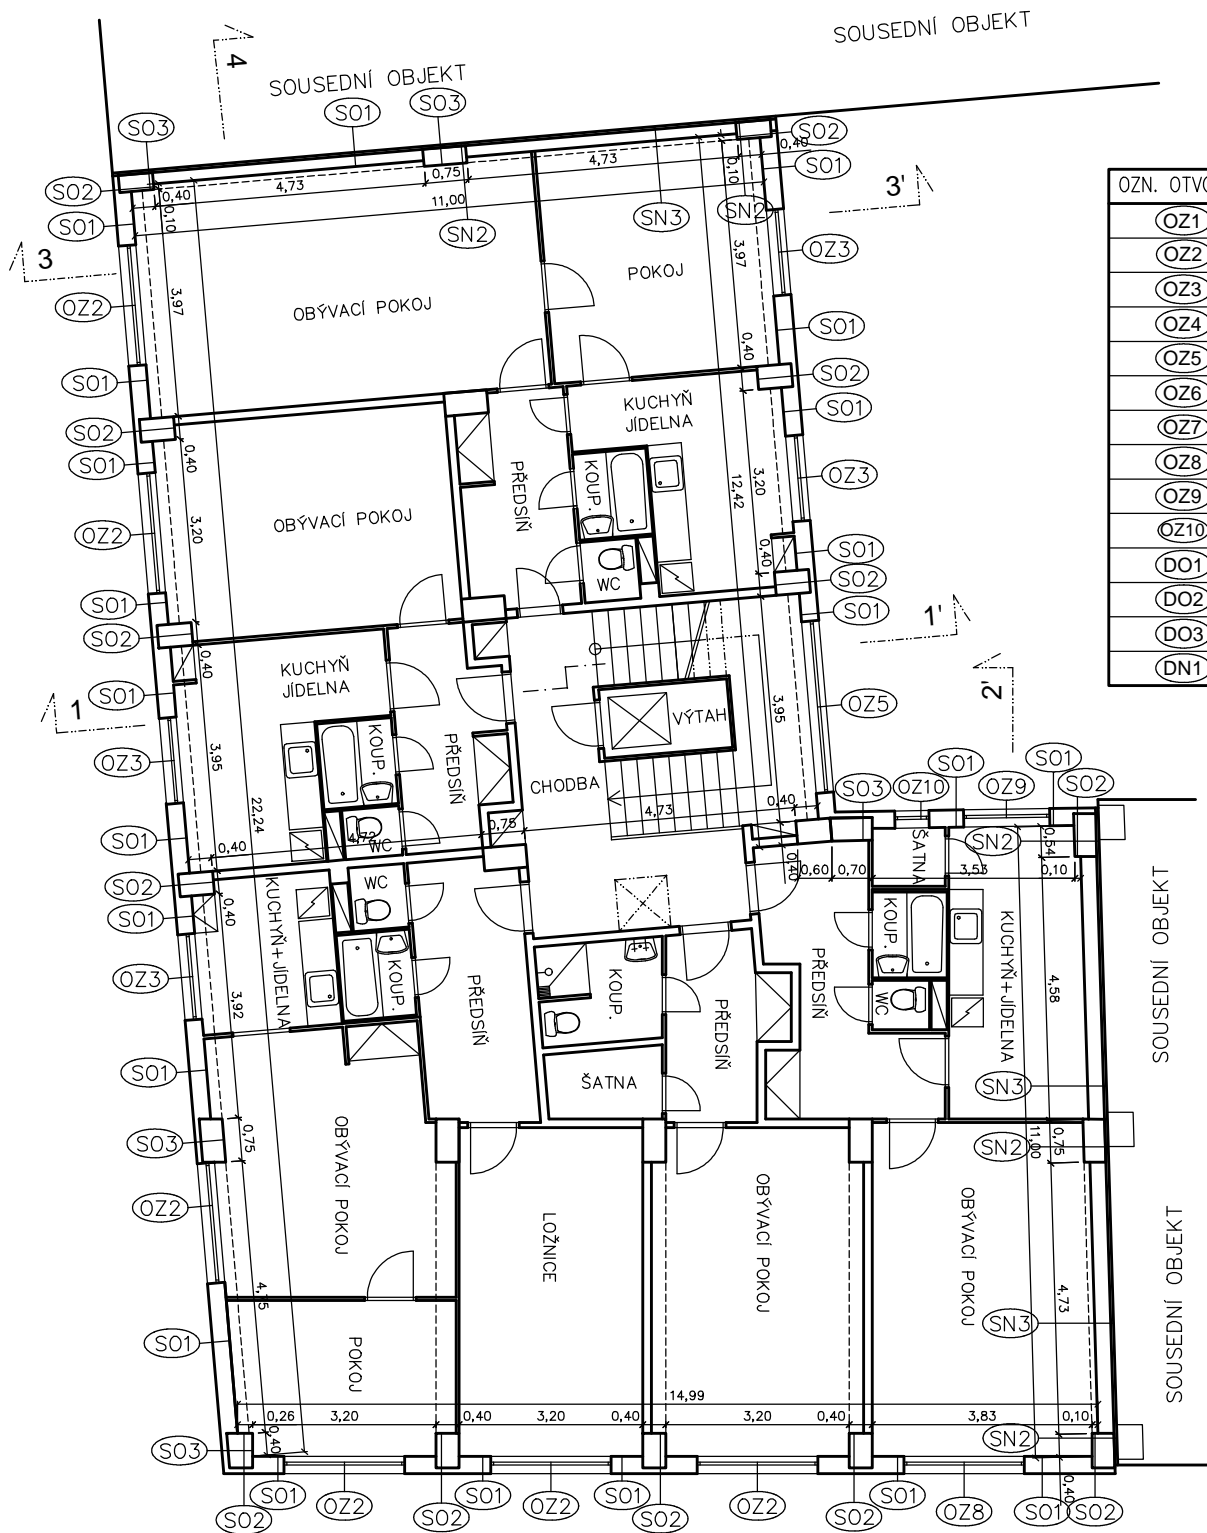



OZN. OTVORU	ŠÍŘKA (m)	VÝŠKA (m)
OZ1	2,10	1,60
OZ2	2,10	1,50
OZ3	1,50	1,50
OZ4	0,60	1,40
OZ5	3,00	1,50
OZ6	0,60	1,20
OZ7	0,20	2,60
OZ8	2,10	1,50
OZ9	1,50	1,50
OZ10	0,60	1,20
DO1	1,50	2,20+1,50
DO2	1,50	2,20+1,50
DO3	1,35	2,00
DN1	0,80	2,00

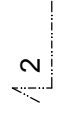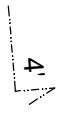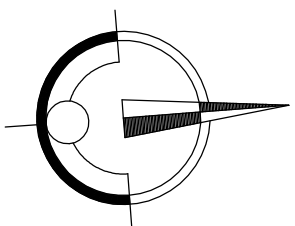

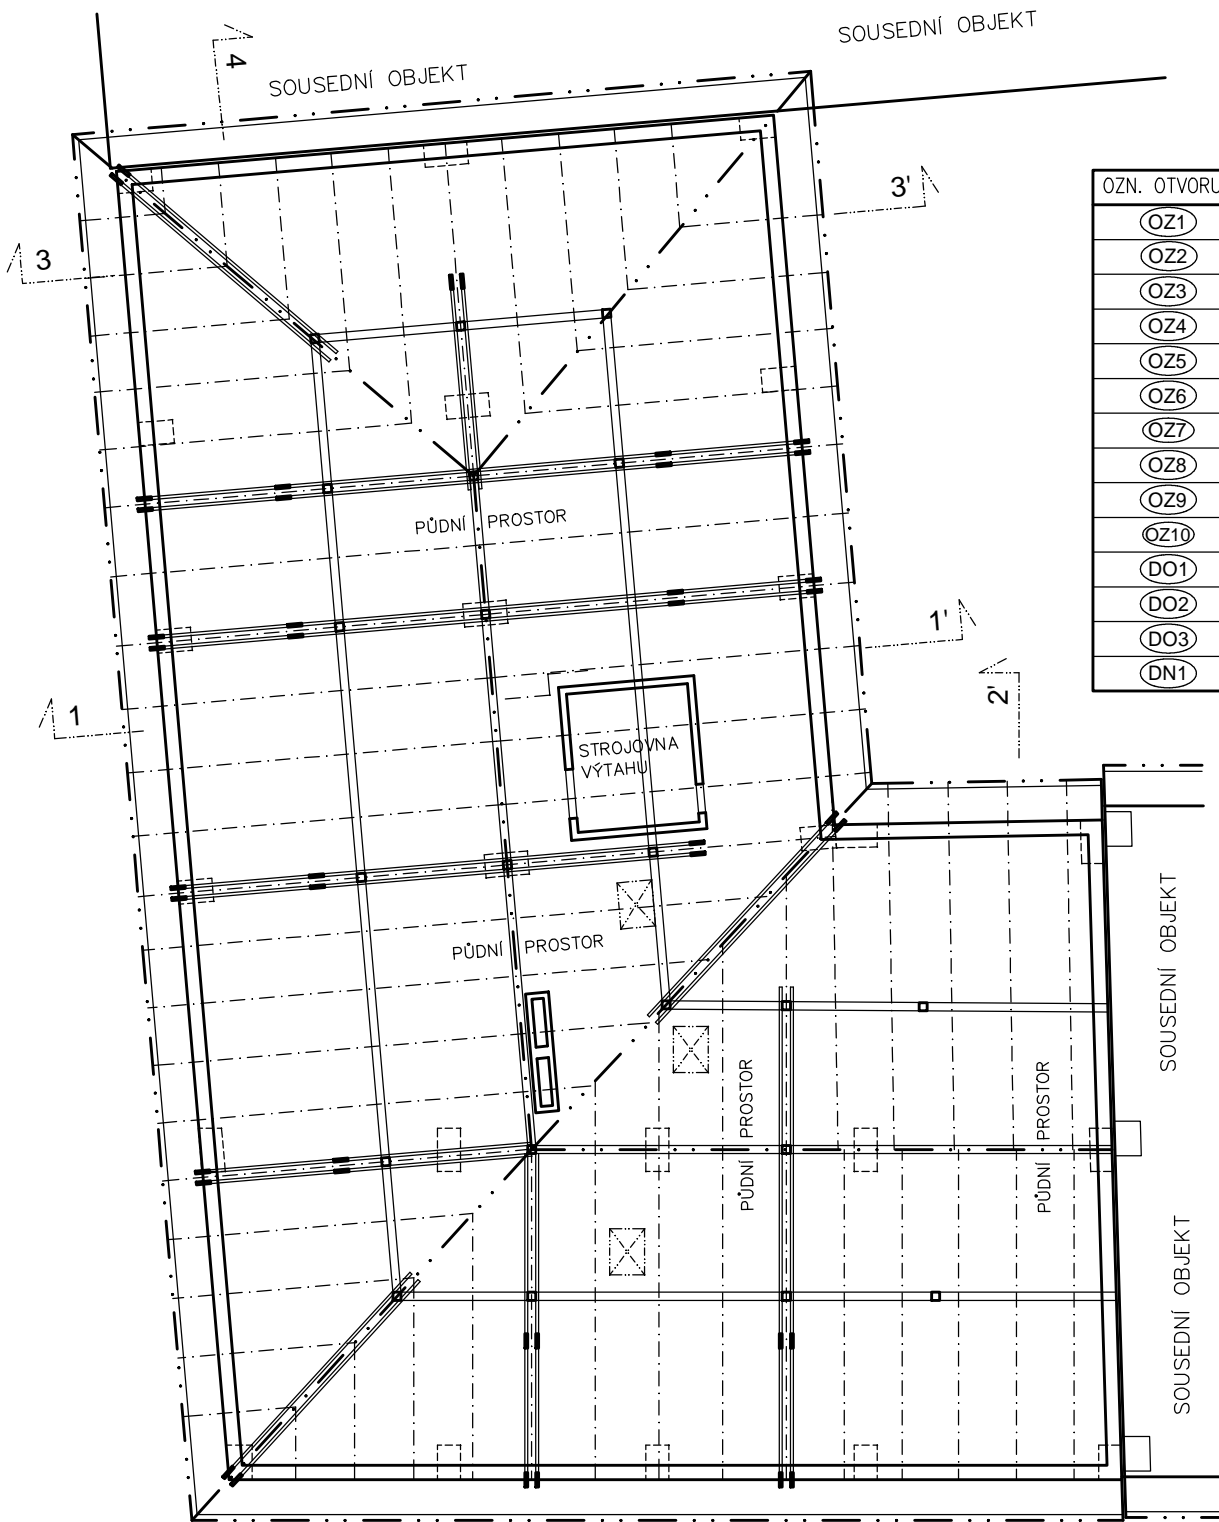


OZN. OTVORU	ŠÍŘKA (m)	VÝŠKA (m)
⊙Z1	2,10	1,60
⊙Z2	2,10	1,50
⊙Z3	1,50	1,50
⊙Z4	0,60	1,40
⊙Z5	3,00	1,50
⊙Z6	0,60	1,20
⊙Z7	0,20	2,60
⊙Z8	2,10	1,50
⊙Z9	1,50	1,50
⊙Z10	0,60	1,20
⊙D01	1,50	2,20+1,50
⊙D02	1,50	2,20+1,50
⊙D03	1,35	2,00
⊙DN1	0,80	2,00

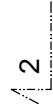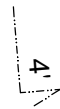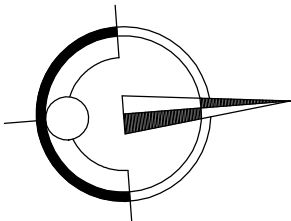


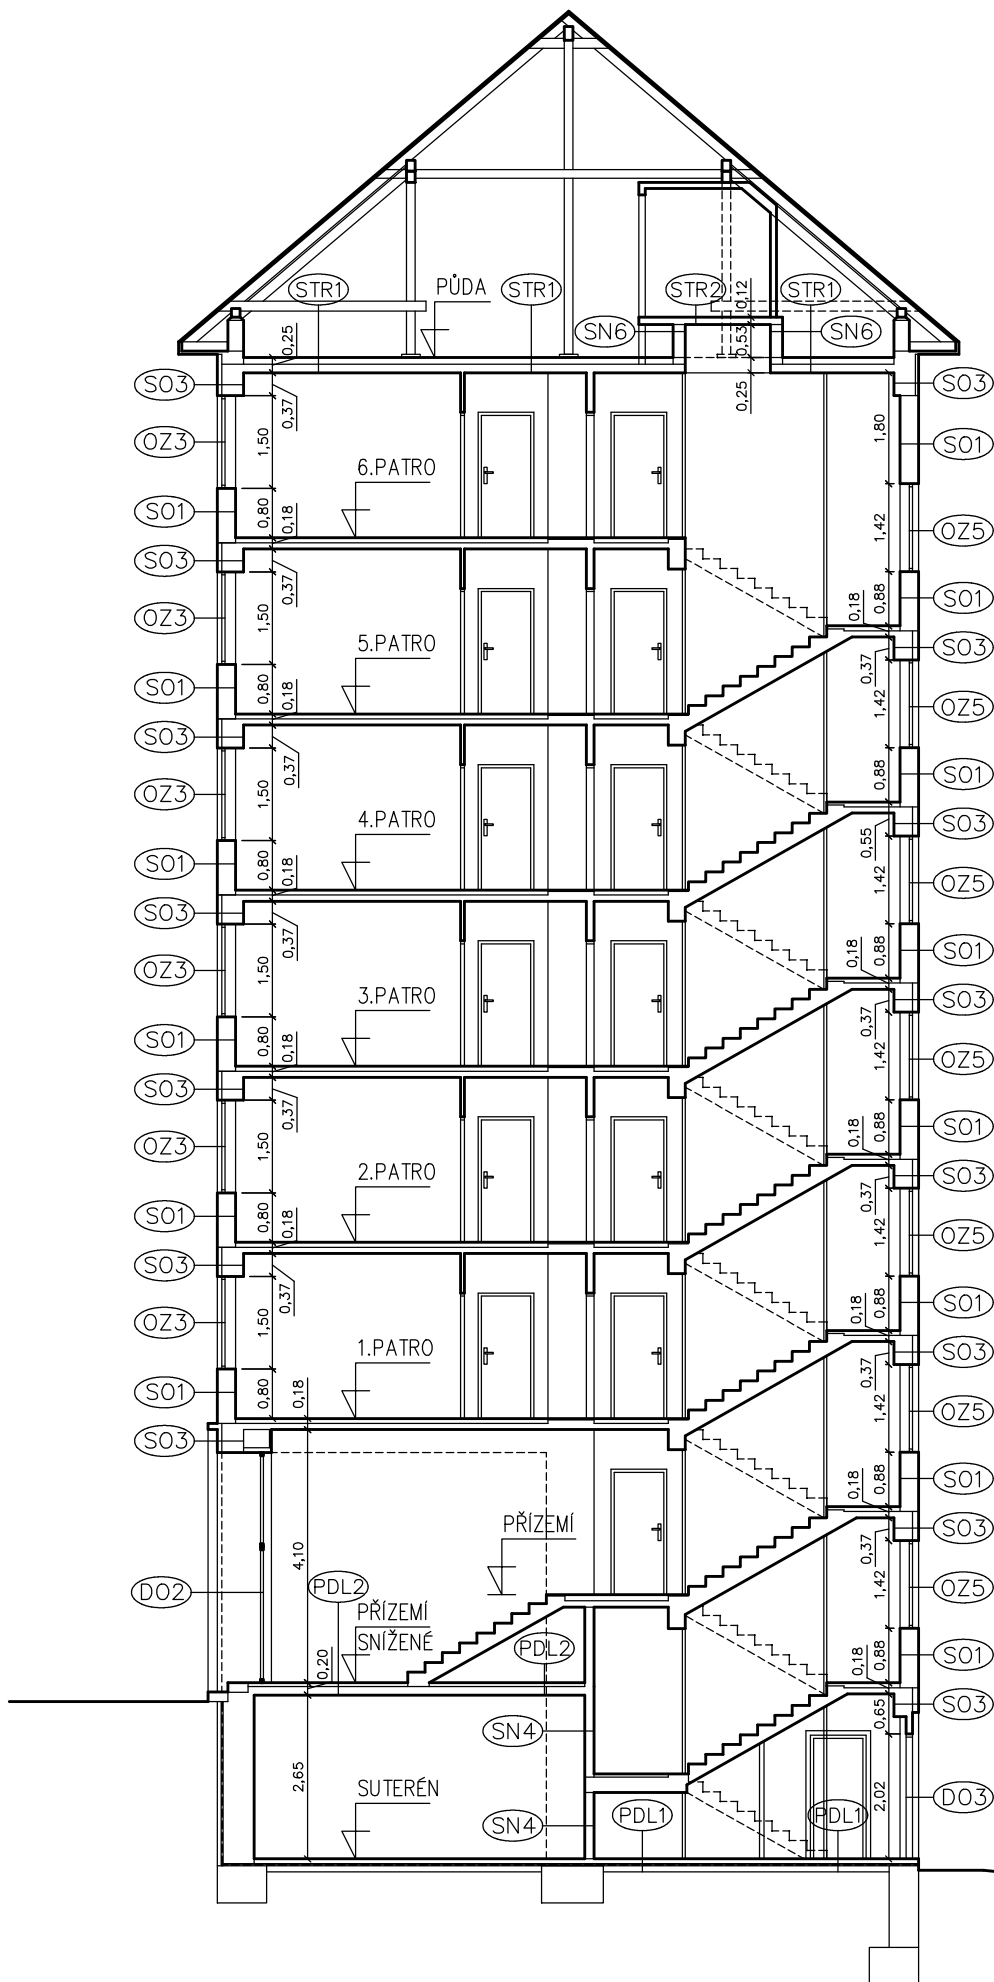


OZN. OTVORU	ŠÍŘKA (m)	VÝŠKA (m)
OZ1	2,10	1,60
OZ2	2,10	1,50
OZ3	1,50	1,50
OZ4	0,60	1,40
OZ5	3,00	1,50
OZ6	0,60	1,20
OZ7	0,20	2,60
OZ8	2,10	1,50
OZ9	1,50	1,50
OZ10	0,60	1,20
DO1	1,50	2,20+1,50
DO2	1,50	2,20+1,50
DO3	1,35	2,00
DN1	0,80	2,00

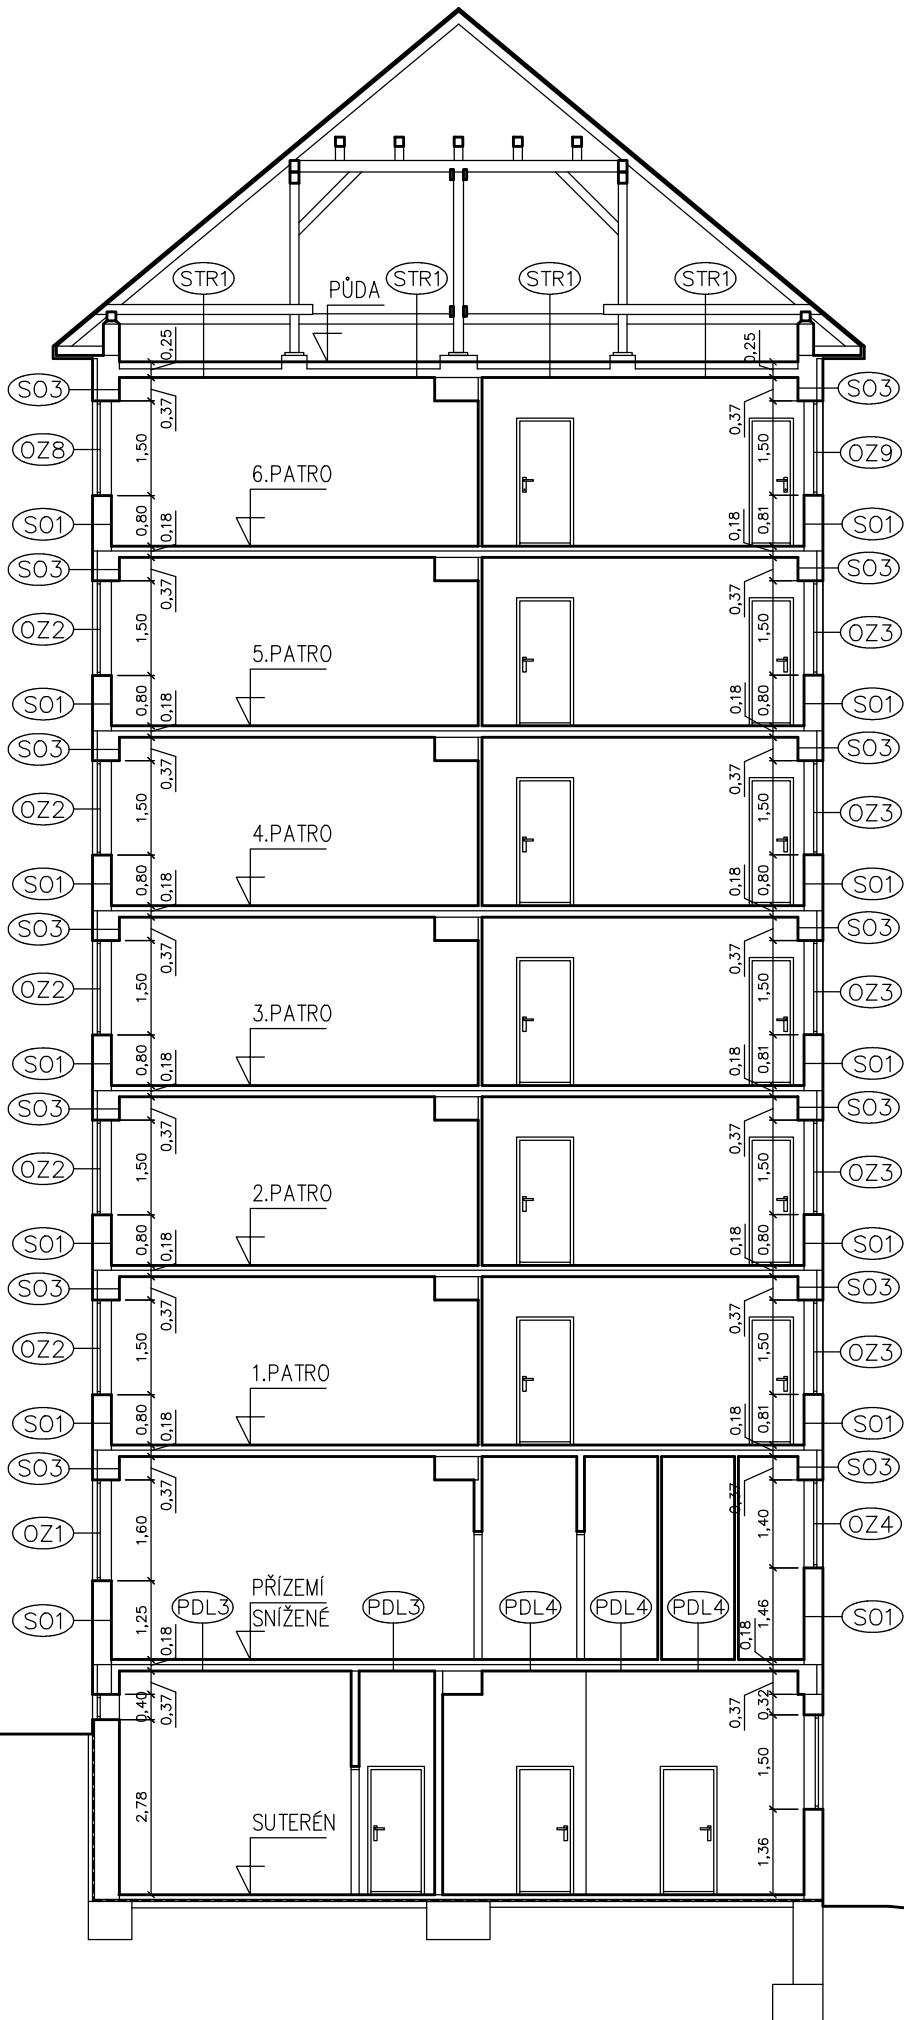

OZN. OTVORU	ŠÍŘKA (m)	VÝŠKA (m)
○OZ1	2,10	1,60
○OZ2	2,10	1,50
○OZ3	1,50	1,50
○OZ4	0,60	1,40
○OZ5	3,00	1,50
○OZ6	0,60	1,20
○OZ7	0,20	2,60
○OZ8	2,10	1,50
○OZ9	1,50	1,50
○DO1	1,50	2,20+1,50
○DO2	1,50	2,20+1,50
○DO3	1,35	2,00
○DN1	0,80	2,00

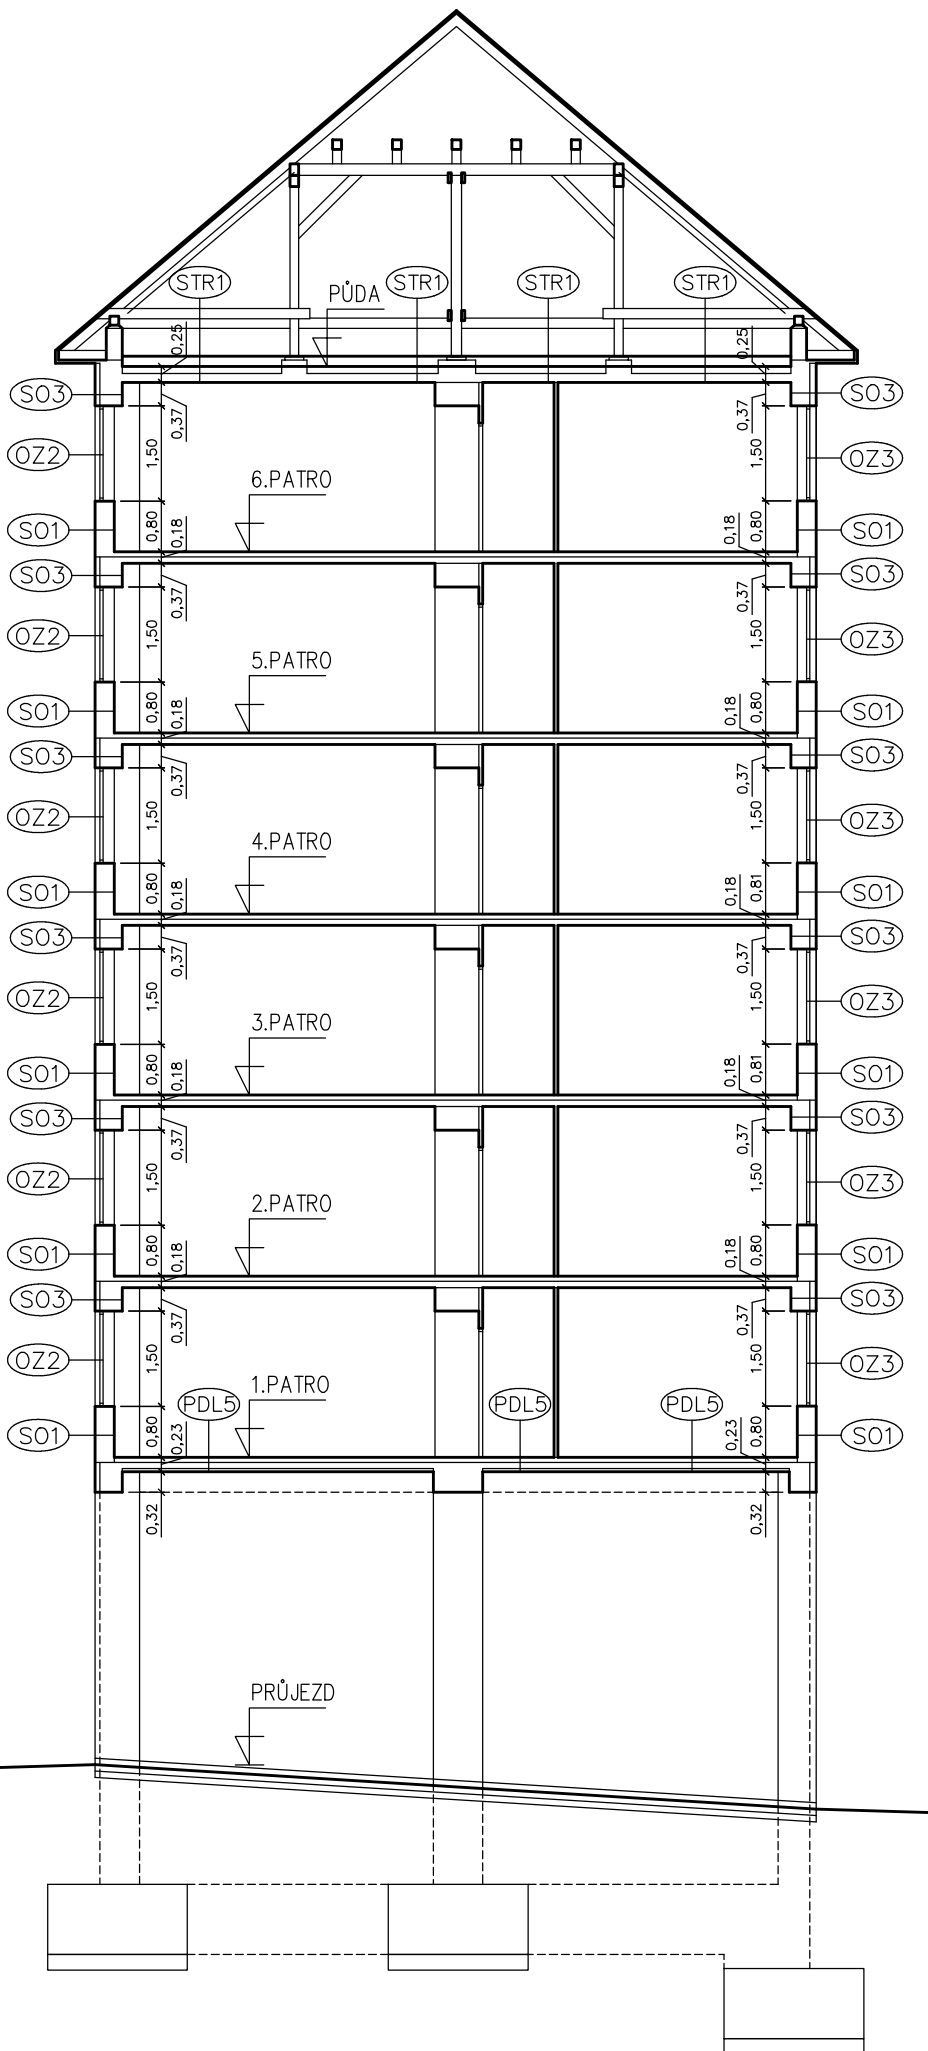


OZN. OTVORU	ŠÍŘKA (m)	VÝŠKA (m)
○OZ1	2,10	1,60
○OZ2	2,10	1,50
○OZ3	1,50	1,50
○OZ4	0,60	1,40
○OZ5	3,00	1,50
○OZ6	0,60	1,20
○OZ7	0,20	2,60
○OZ8	2,10	1,50
○OZ9	1,50	1,50
○OZ10	0,60	1,20
○DO1	1,50	2,20+1,50
○DO2	1,50	2,20+1,50
○DO3	1,35	2,00
○DN1	0,80	2,00

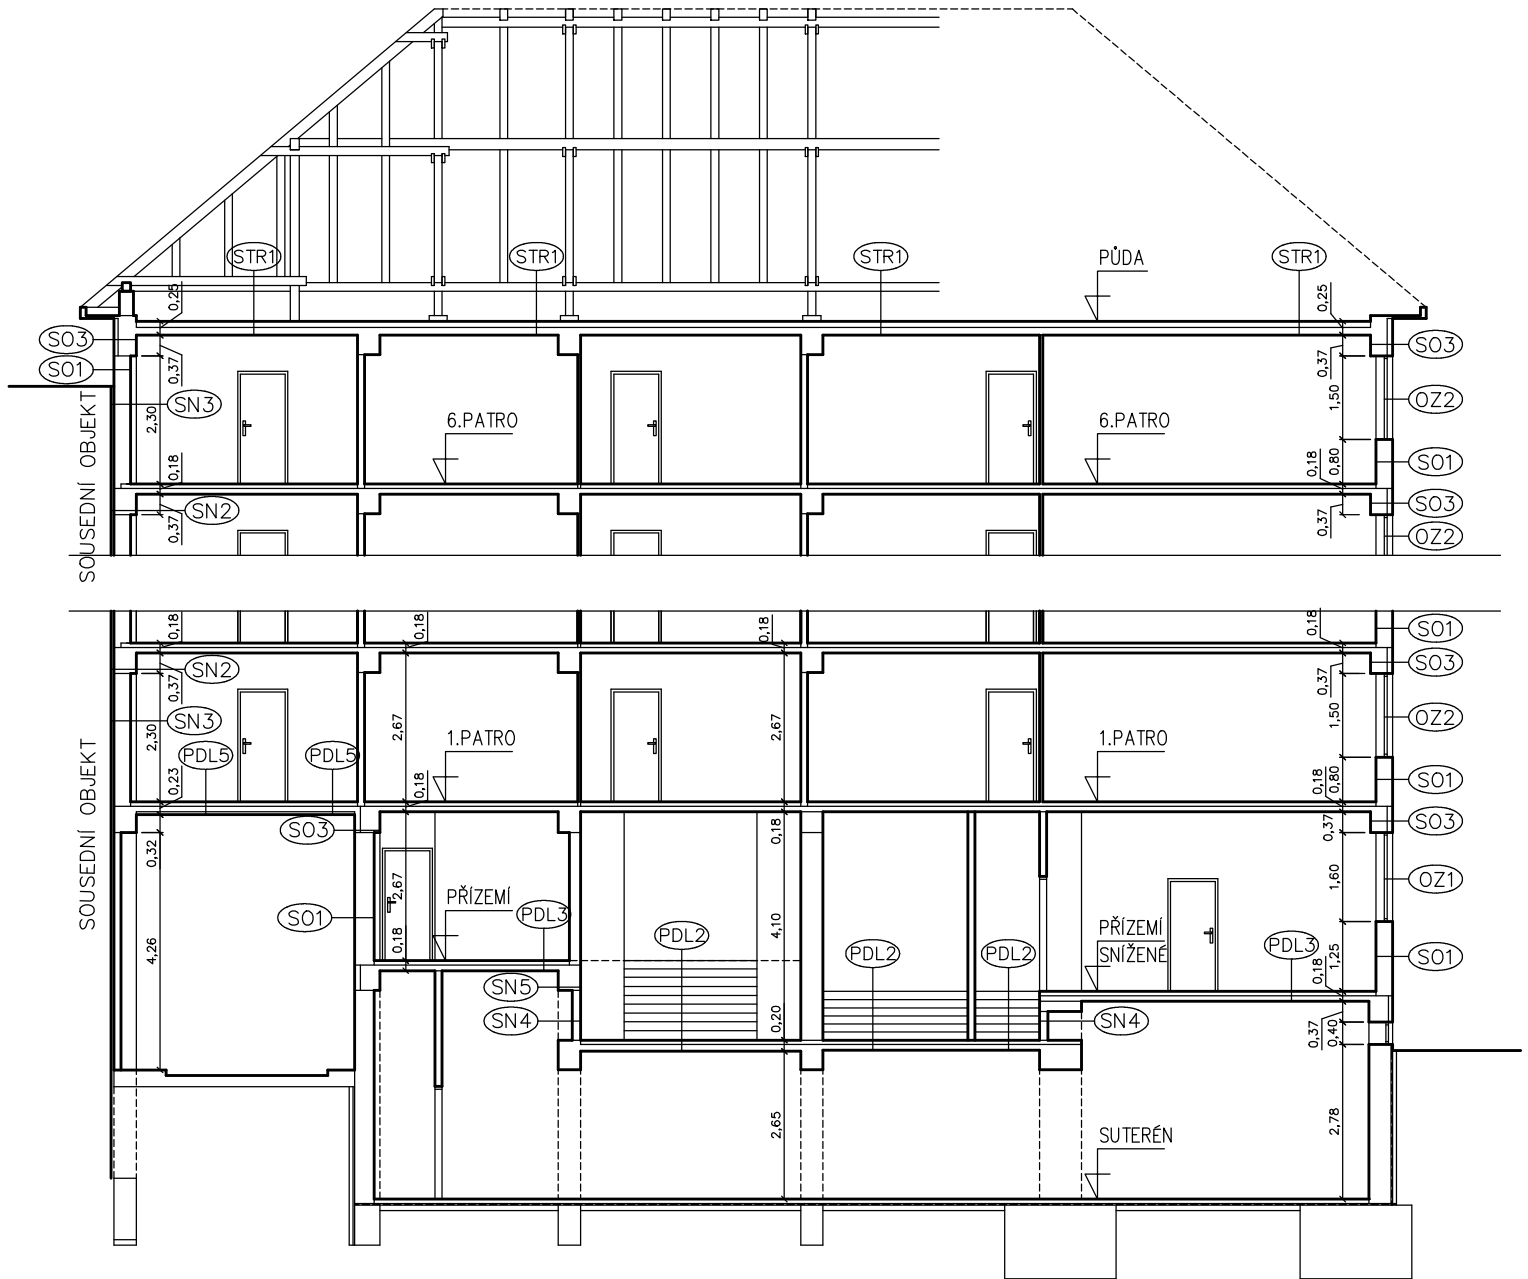

OZN. OTVORU	ŠÍŘKA (m)	VÝŠKA (m)
OZ1	2,10	1,60
OZ2	2,10	1,50
OZ3	1,50	1,50
OZ4	0,60	1,40
OZ5	3,00	1,50
OZ6	0,60	1,20
OZ7	0,20	2,60
OZ8	2,10	1,50
OZ9	1,50	1,50
OZ10	0,60	1,20
DO1	1,50	2,20+1,50
DO2	1,50	2,20+1,50
DO3	1,35	2,00
DN1	0,80	2,00




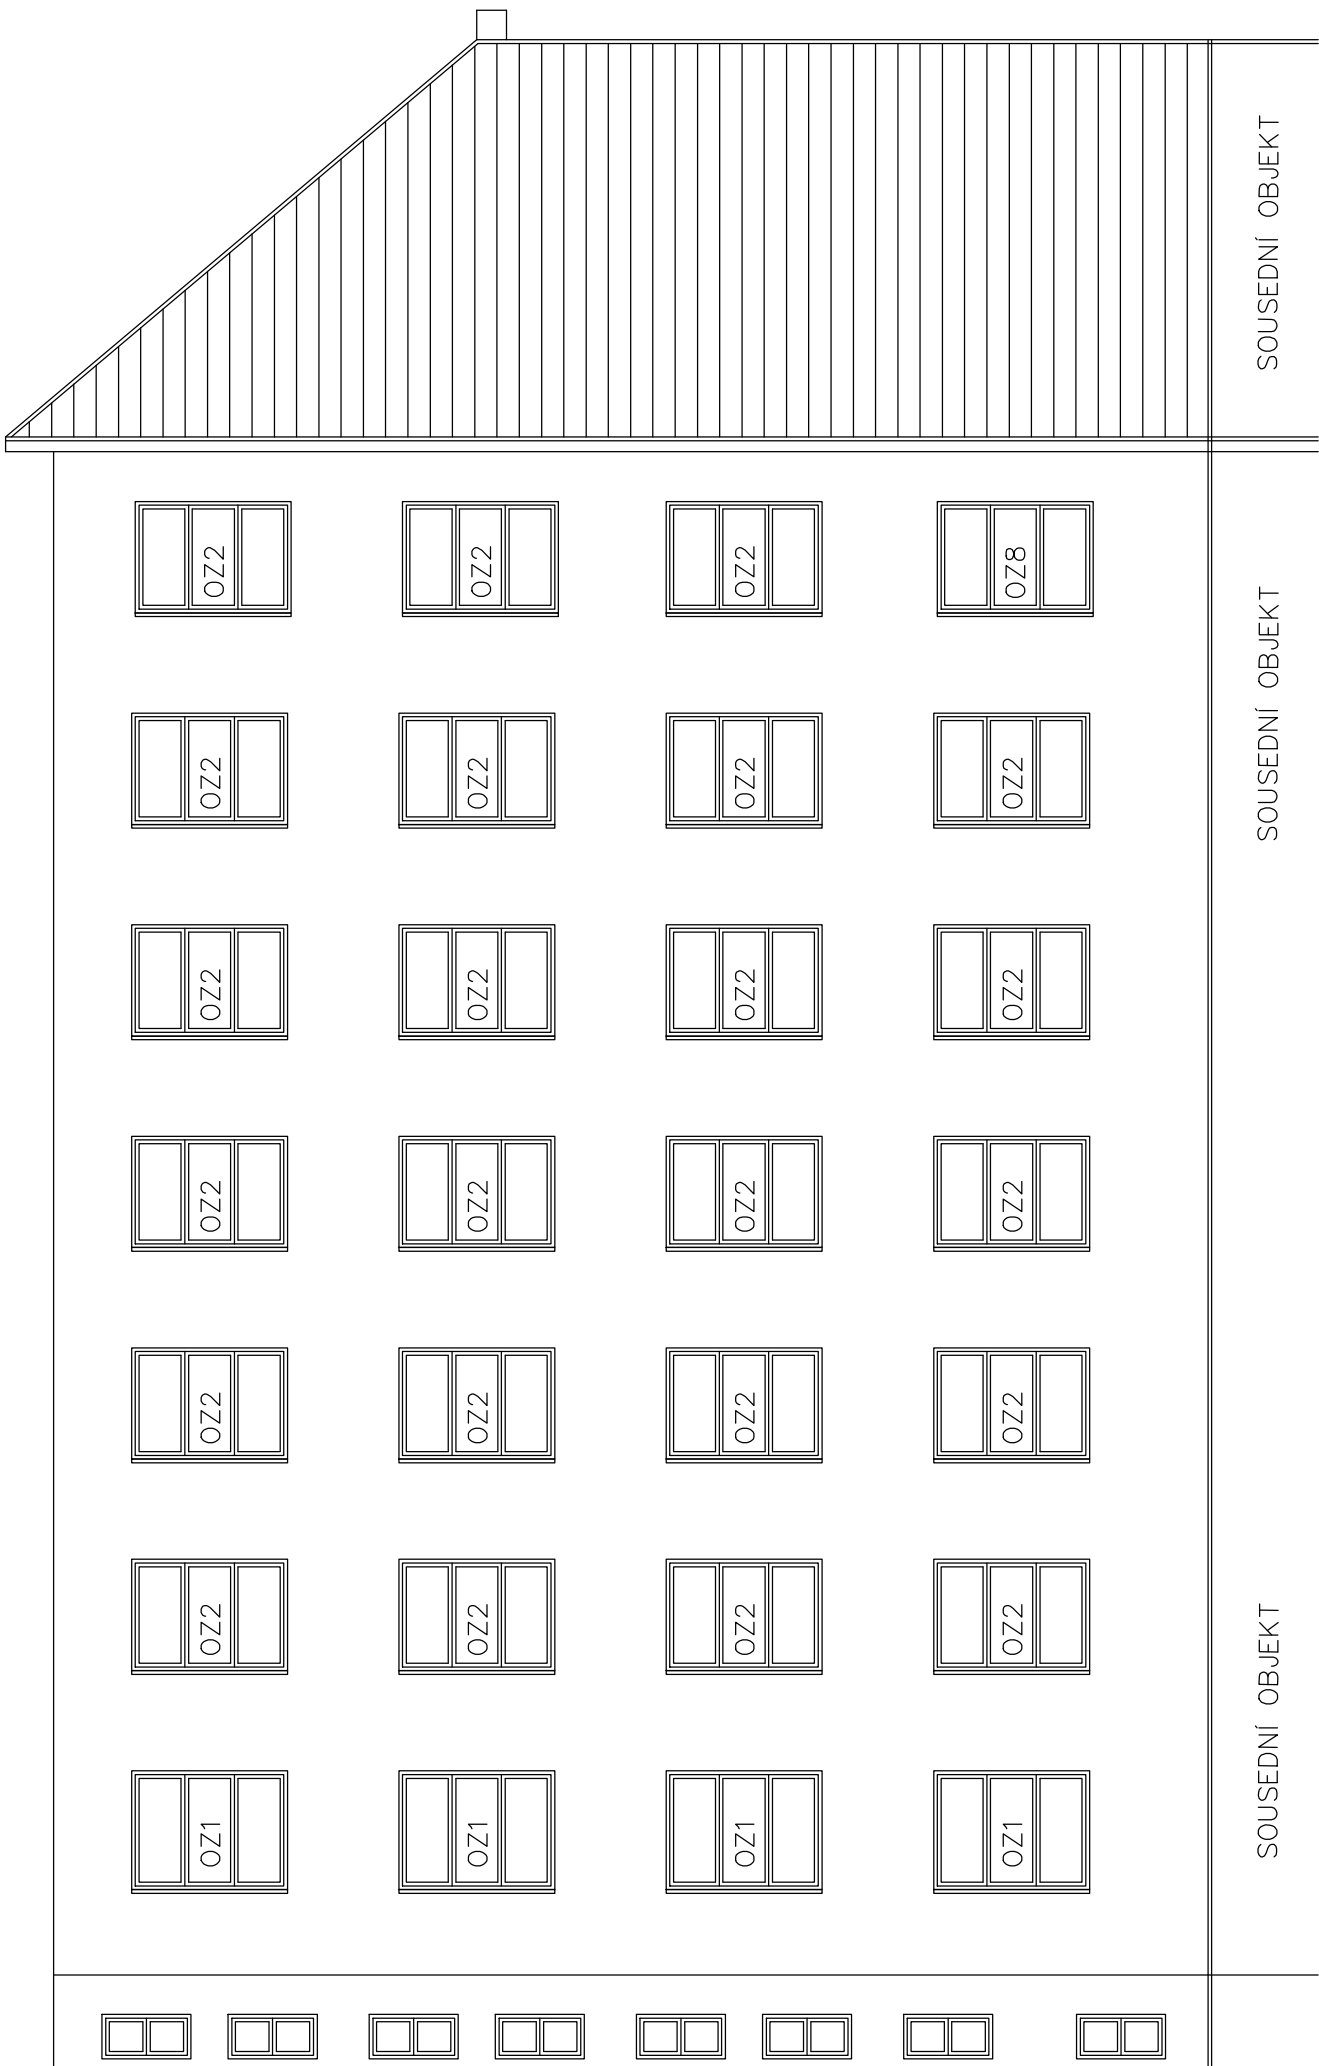

SOUSEDNÍ OBJEKT

SOUSEDNÍ OBJEKT

SOUSEDNÍ OBJEKT

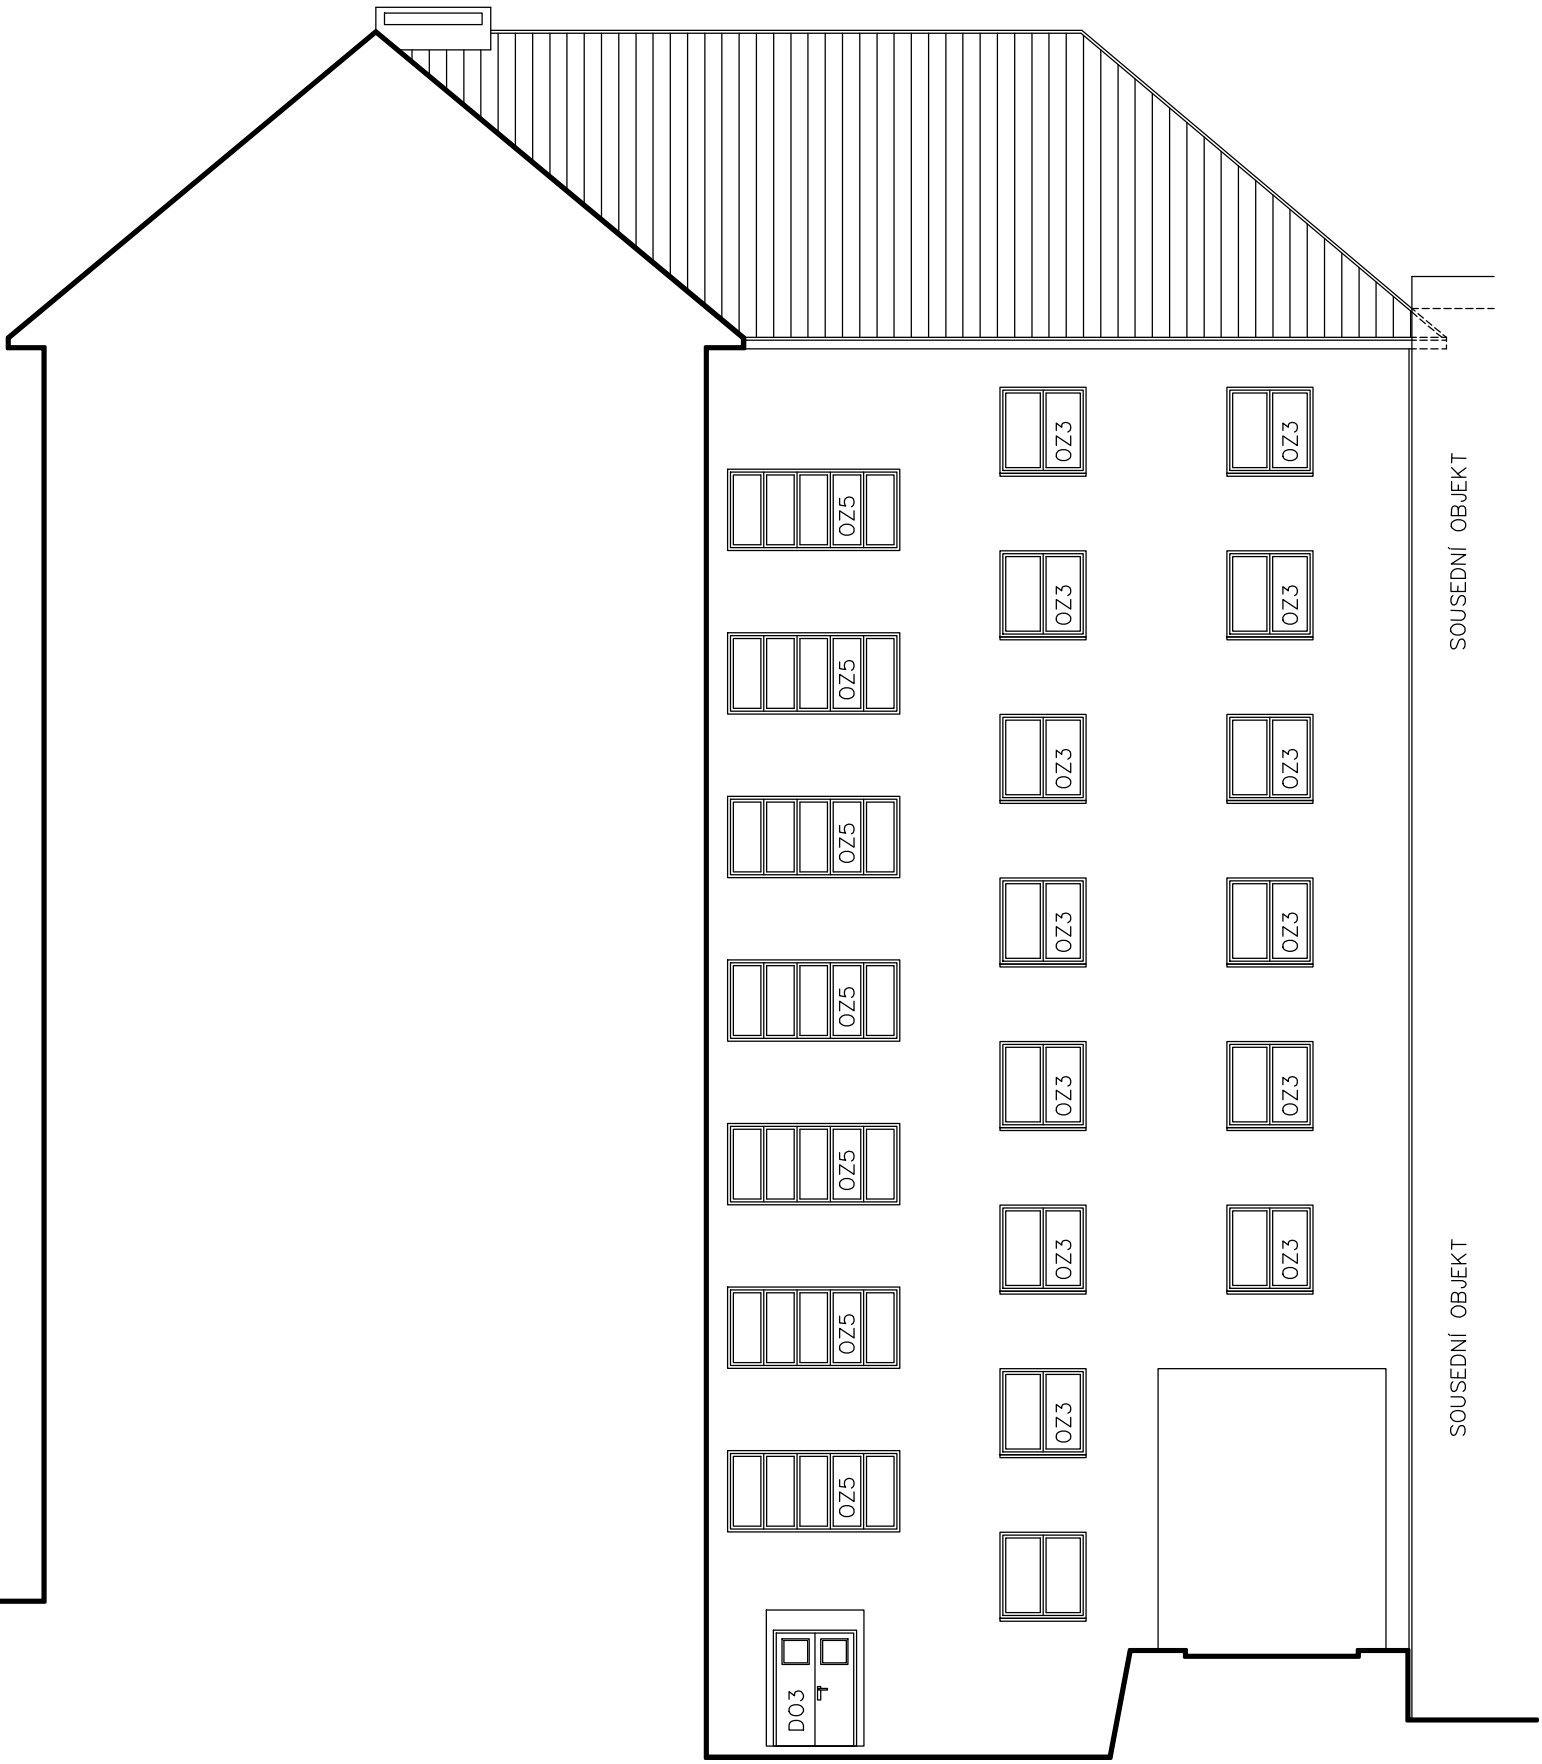

Sousední objekt

Sousední objekt

