
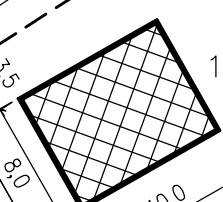
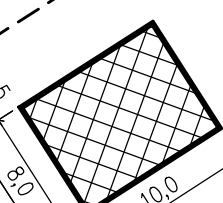
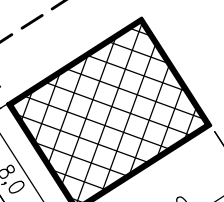


Pod Prosečji

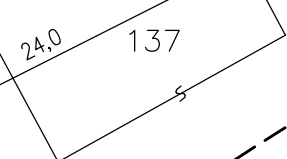

125/1

125/4

127/6

127/5

127/4

127/1

132

131

130

135

134

139

138

140/2

140/3

143/1


143/2


141/1

141/2

114

504

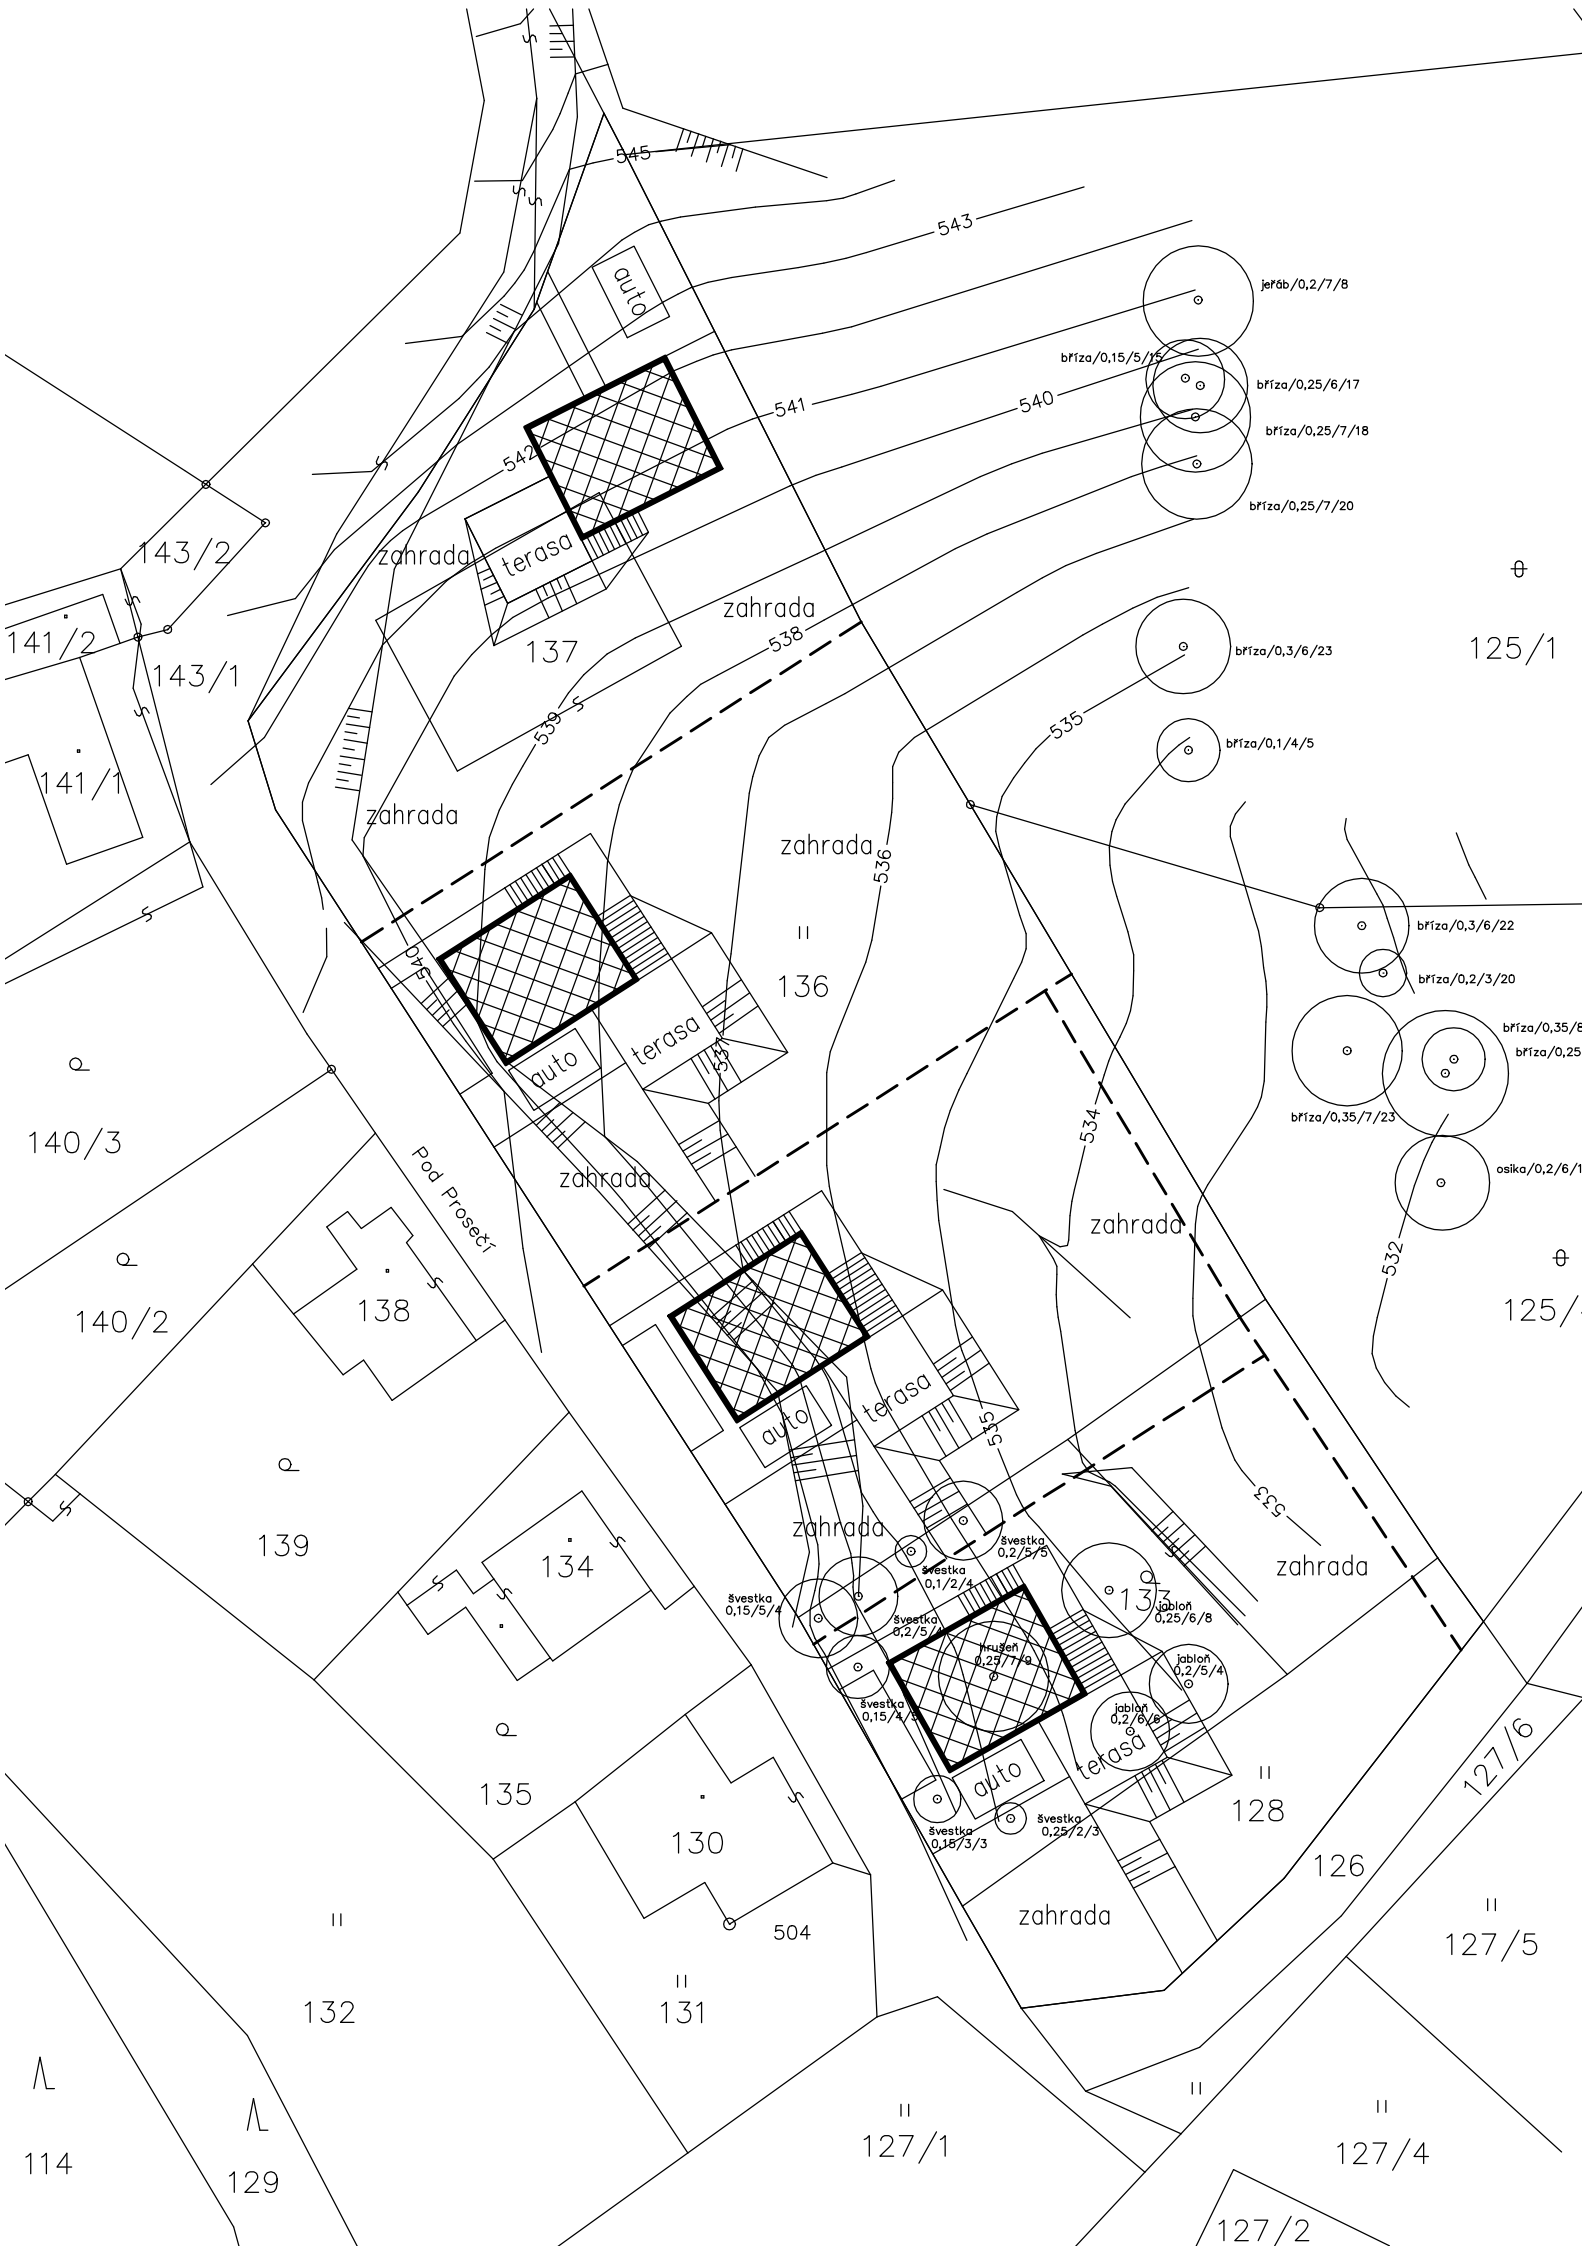

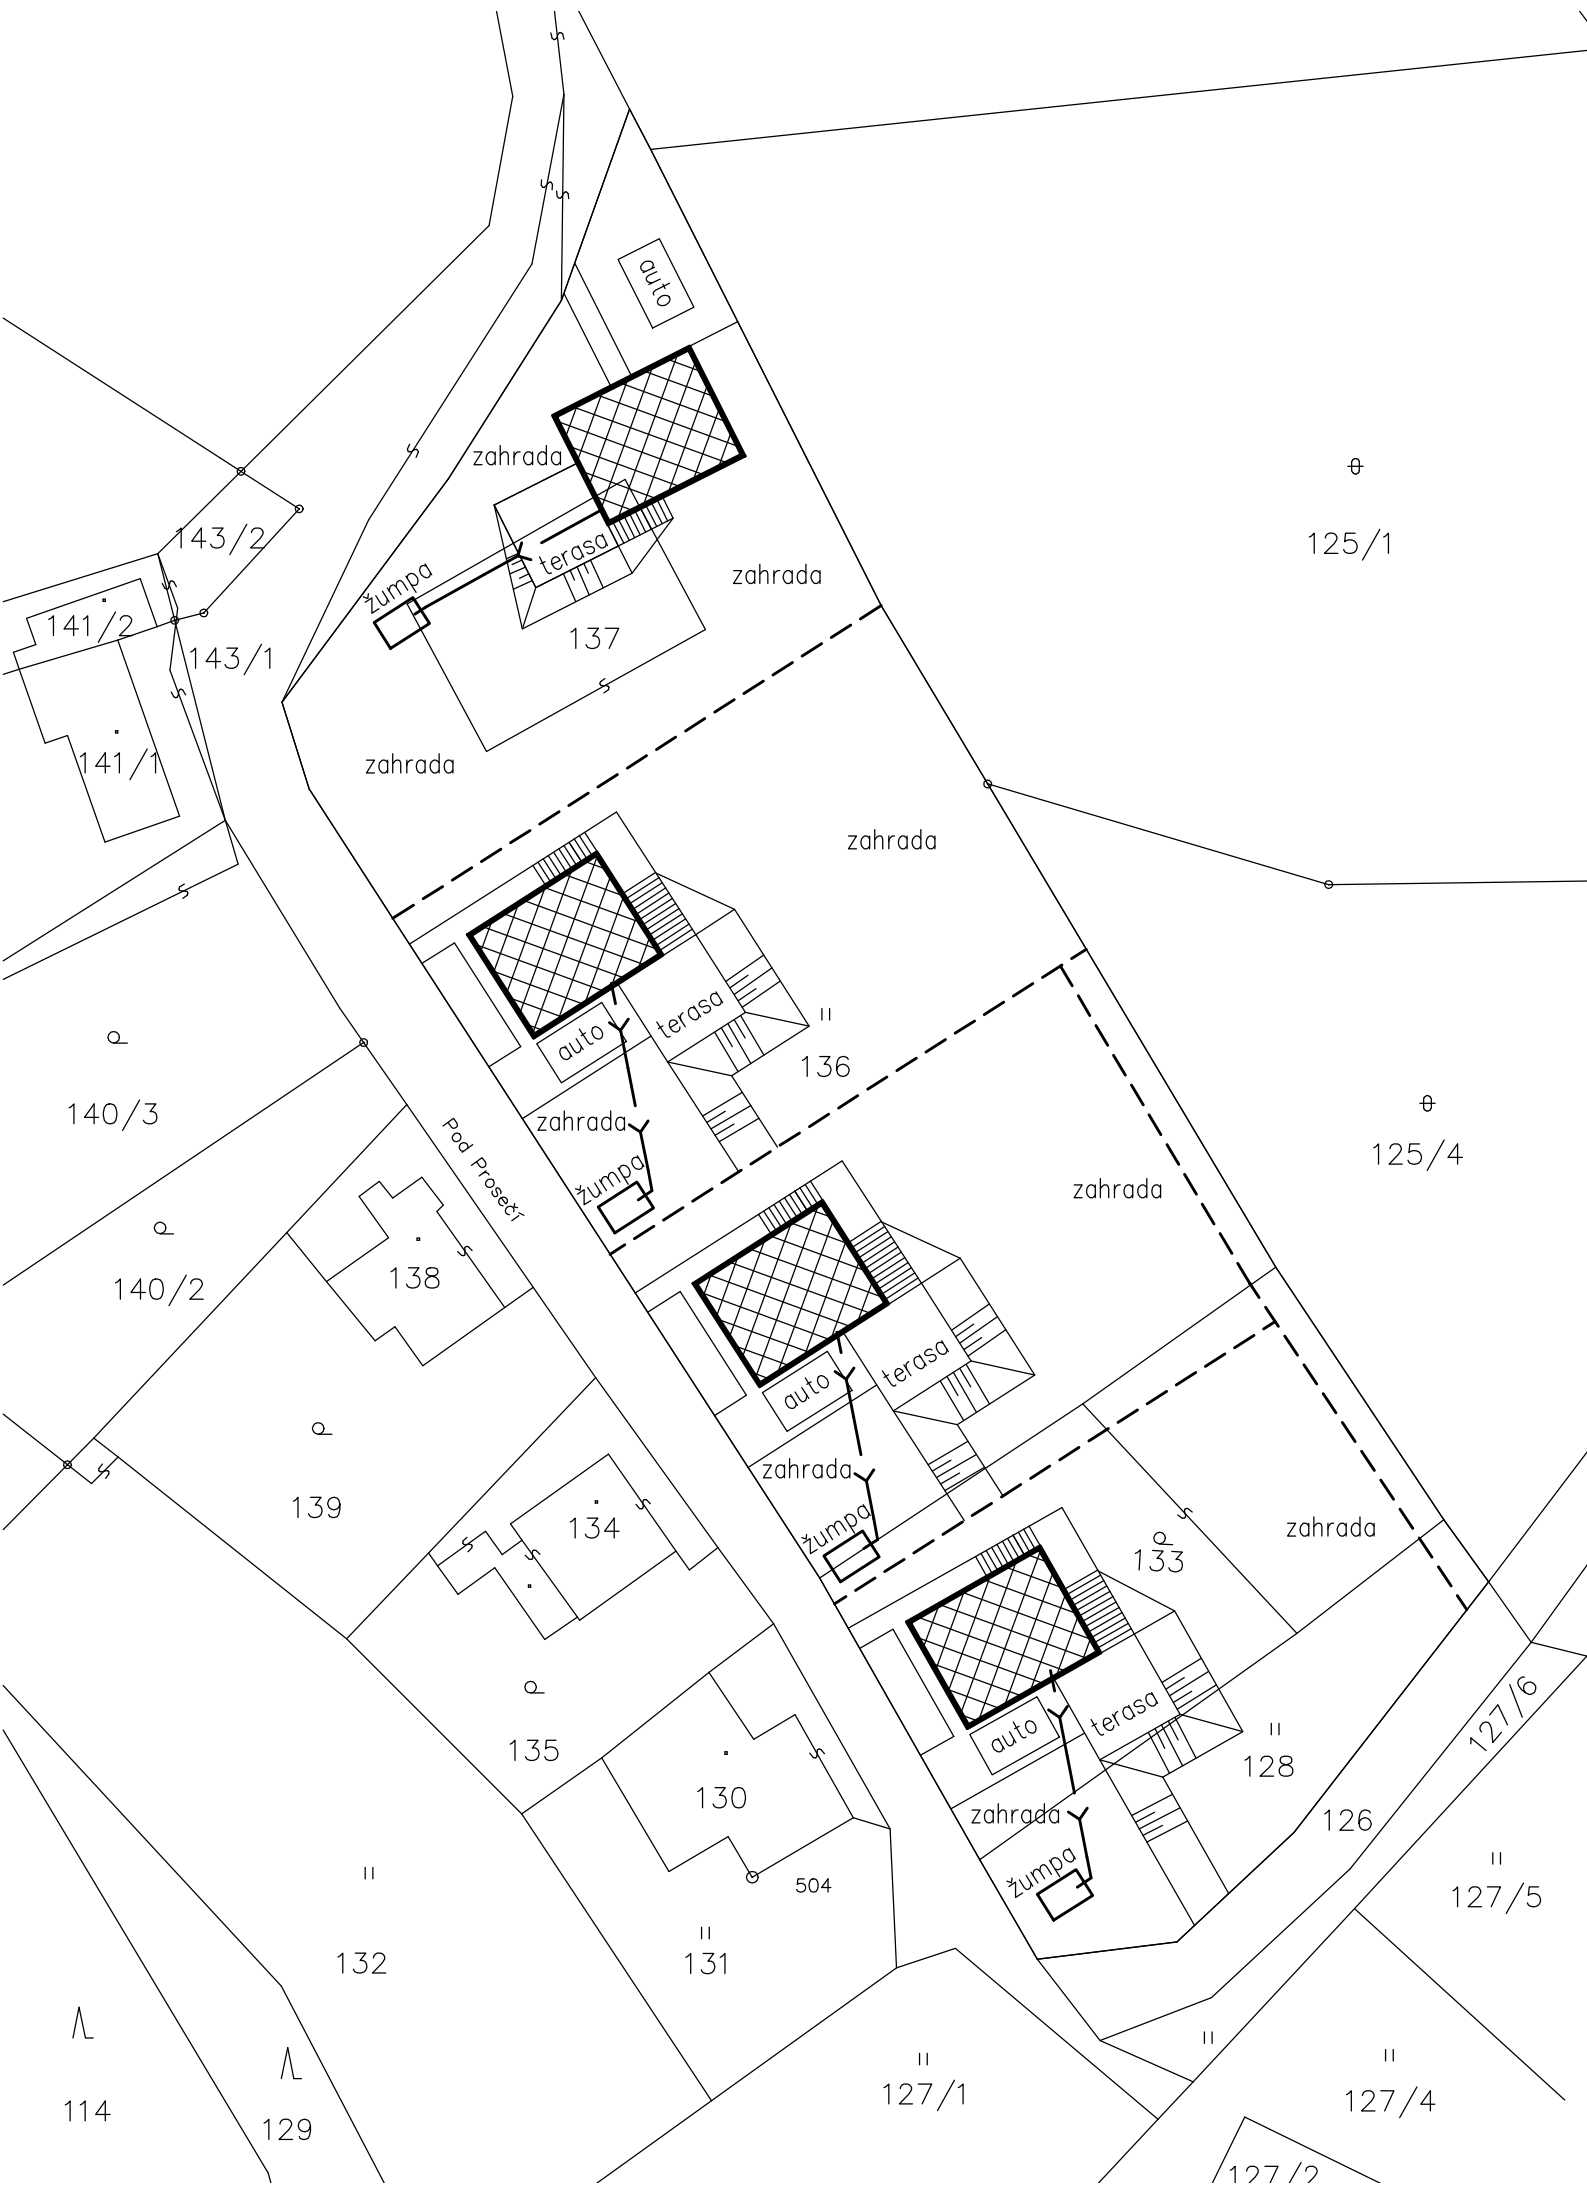

auto

zahrada

terasa

žumpa

137

zahrada

zahrada

zahrada

zahrada

terasa

zahrada

žumpa

auto

136

zahrada

zahrada

terasa

zahrada

žumpa

auto

133

zahrada

zahrada

terasa

zahrada

žumpa

auto

128

126

127/5

Pod Prosečím

⊕
125/1

⊕
125/4

143/2

141/2

143/1

141/1

140/3

140/2

138

139

134

135

130

504

132

131

114

129


127/1


127/4

127/2

127/6



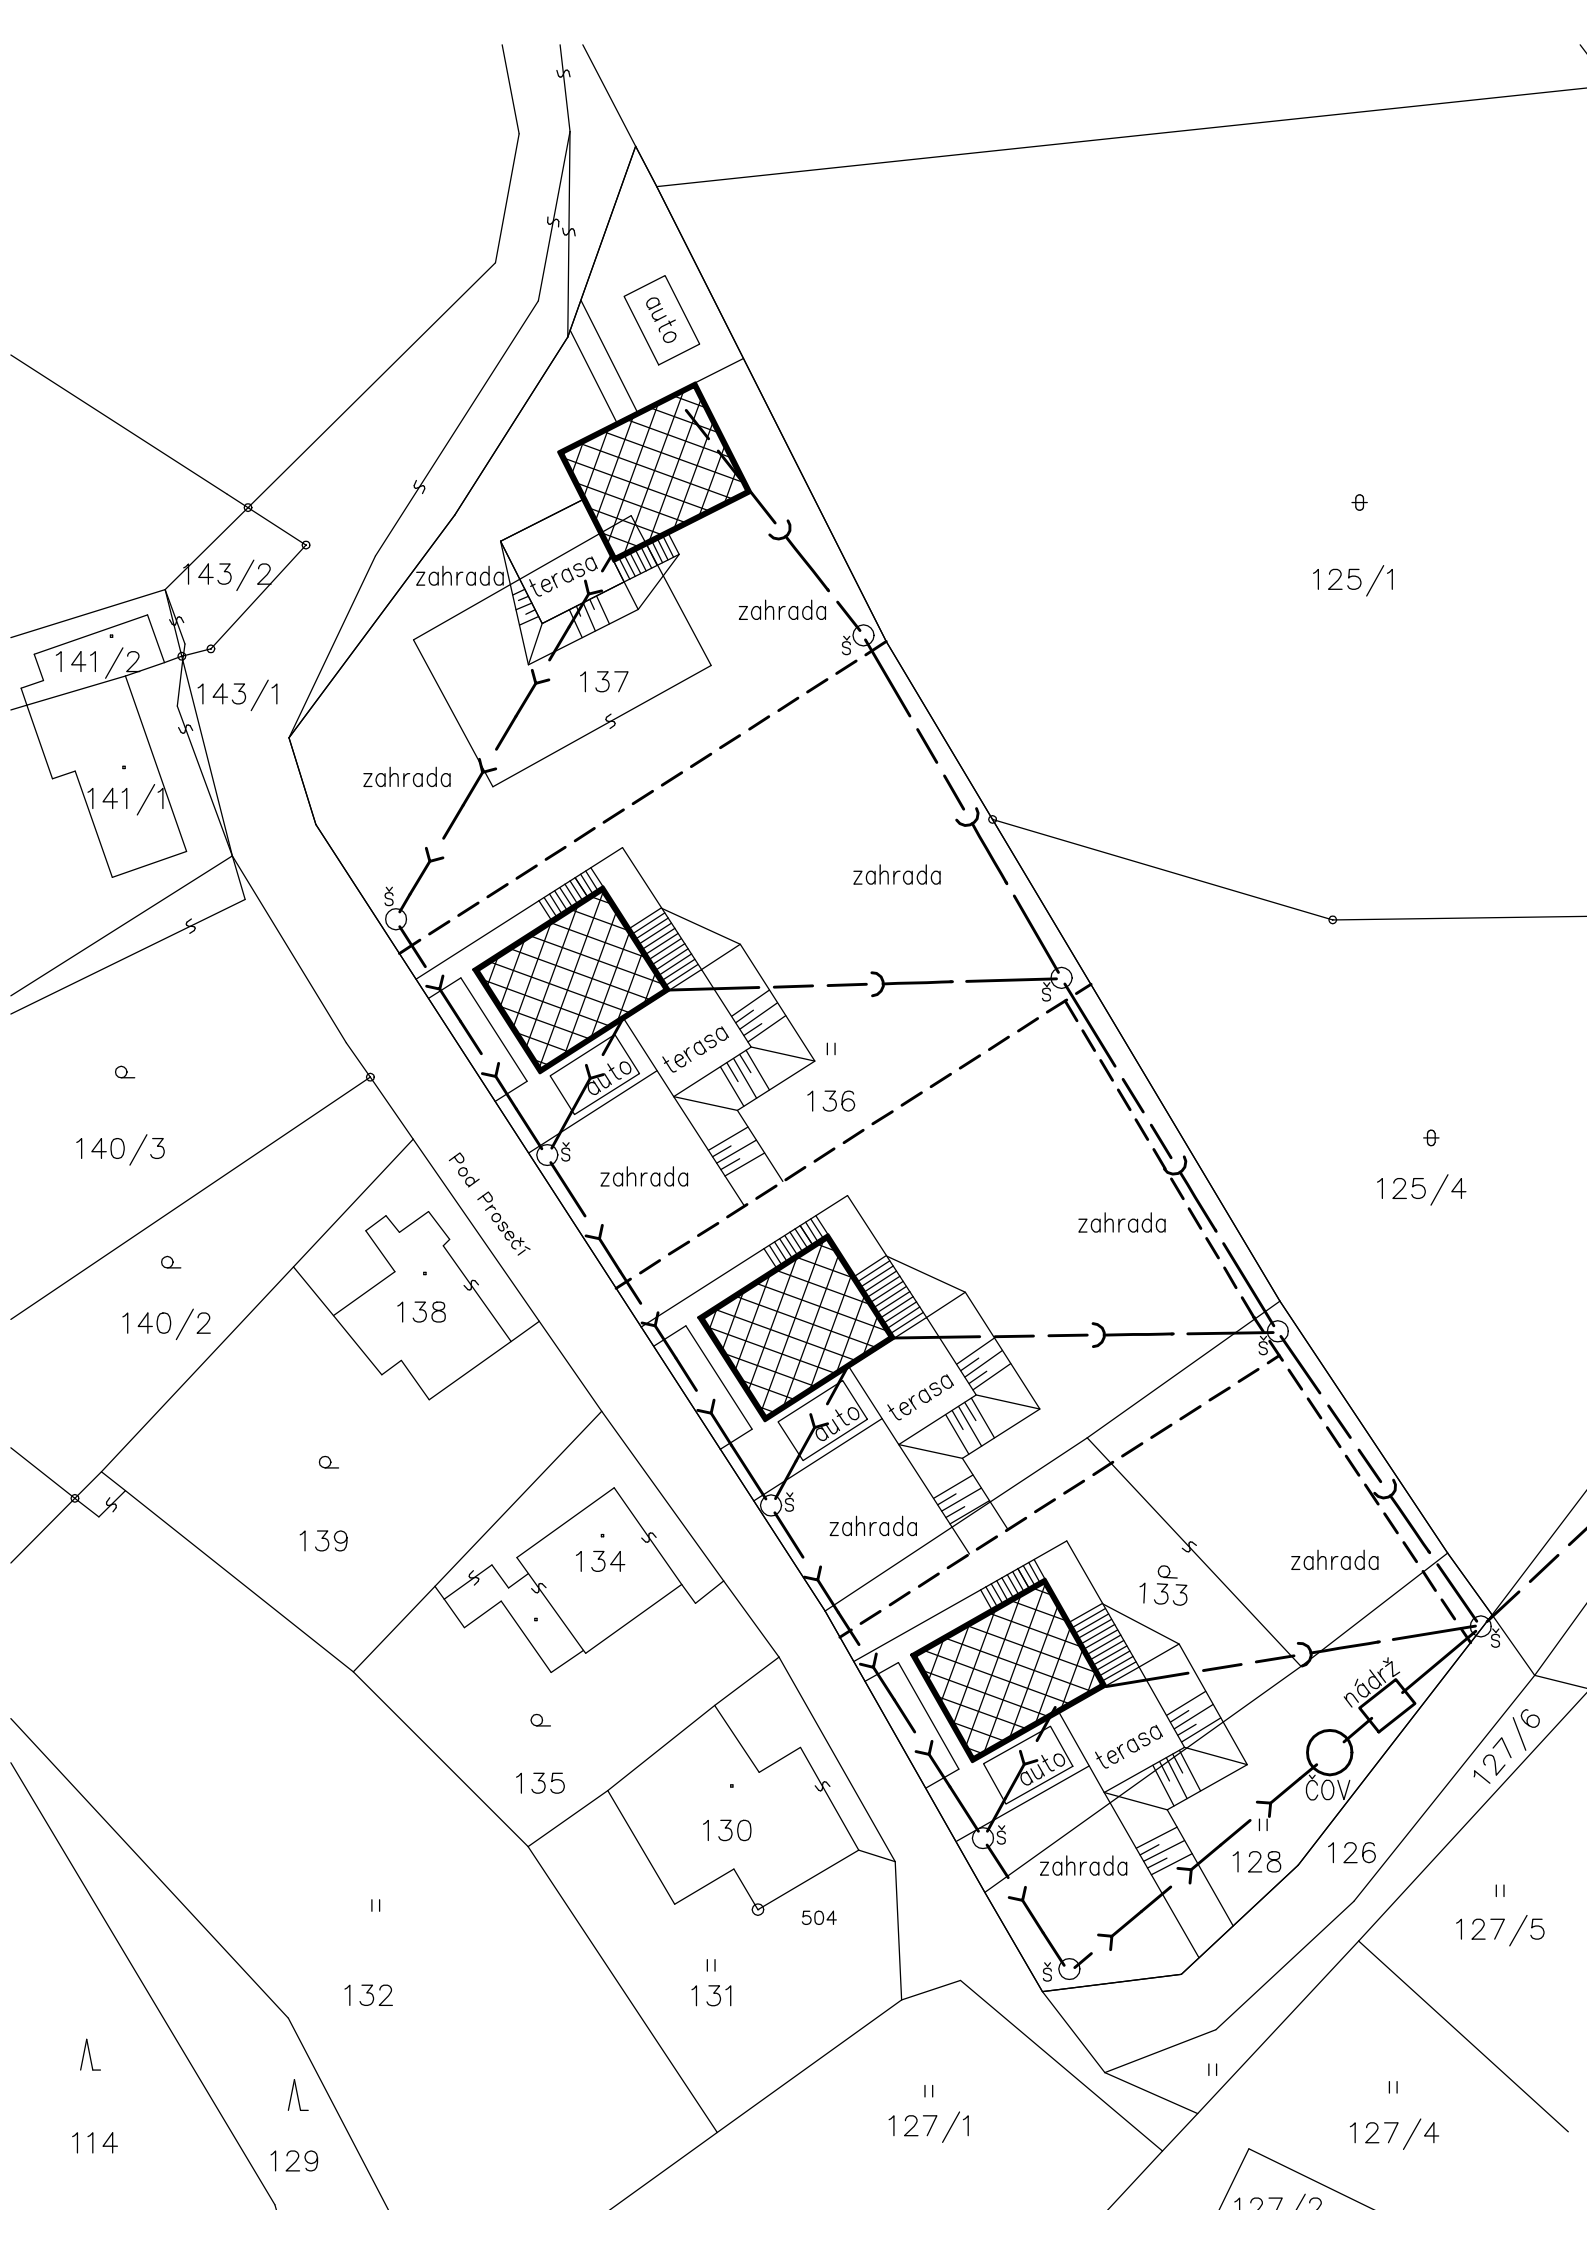

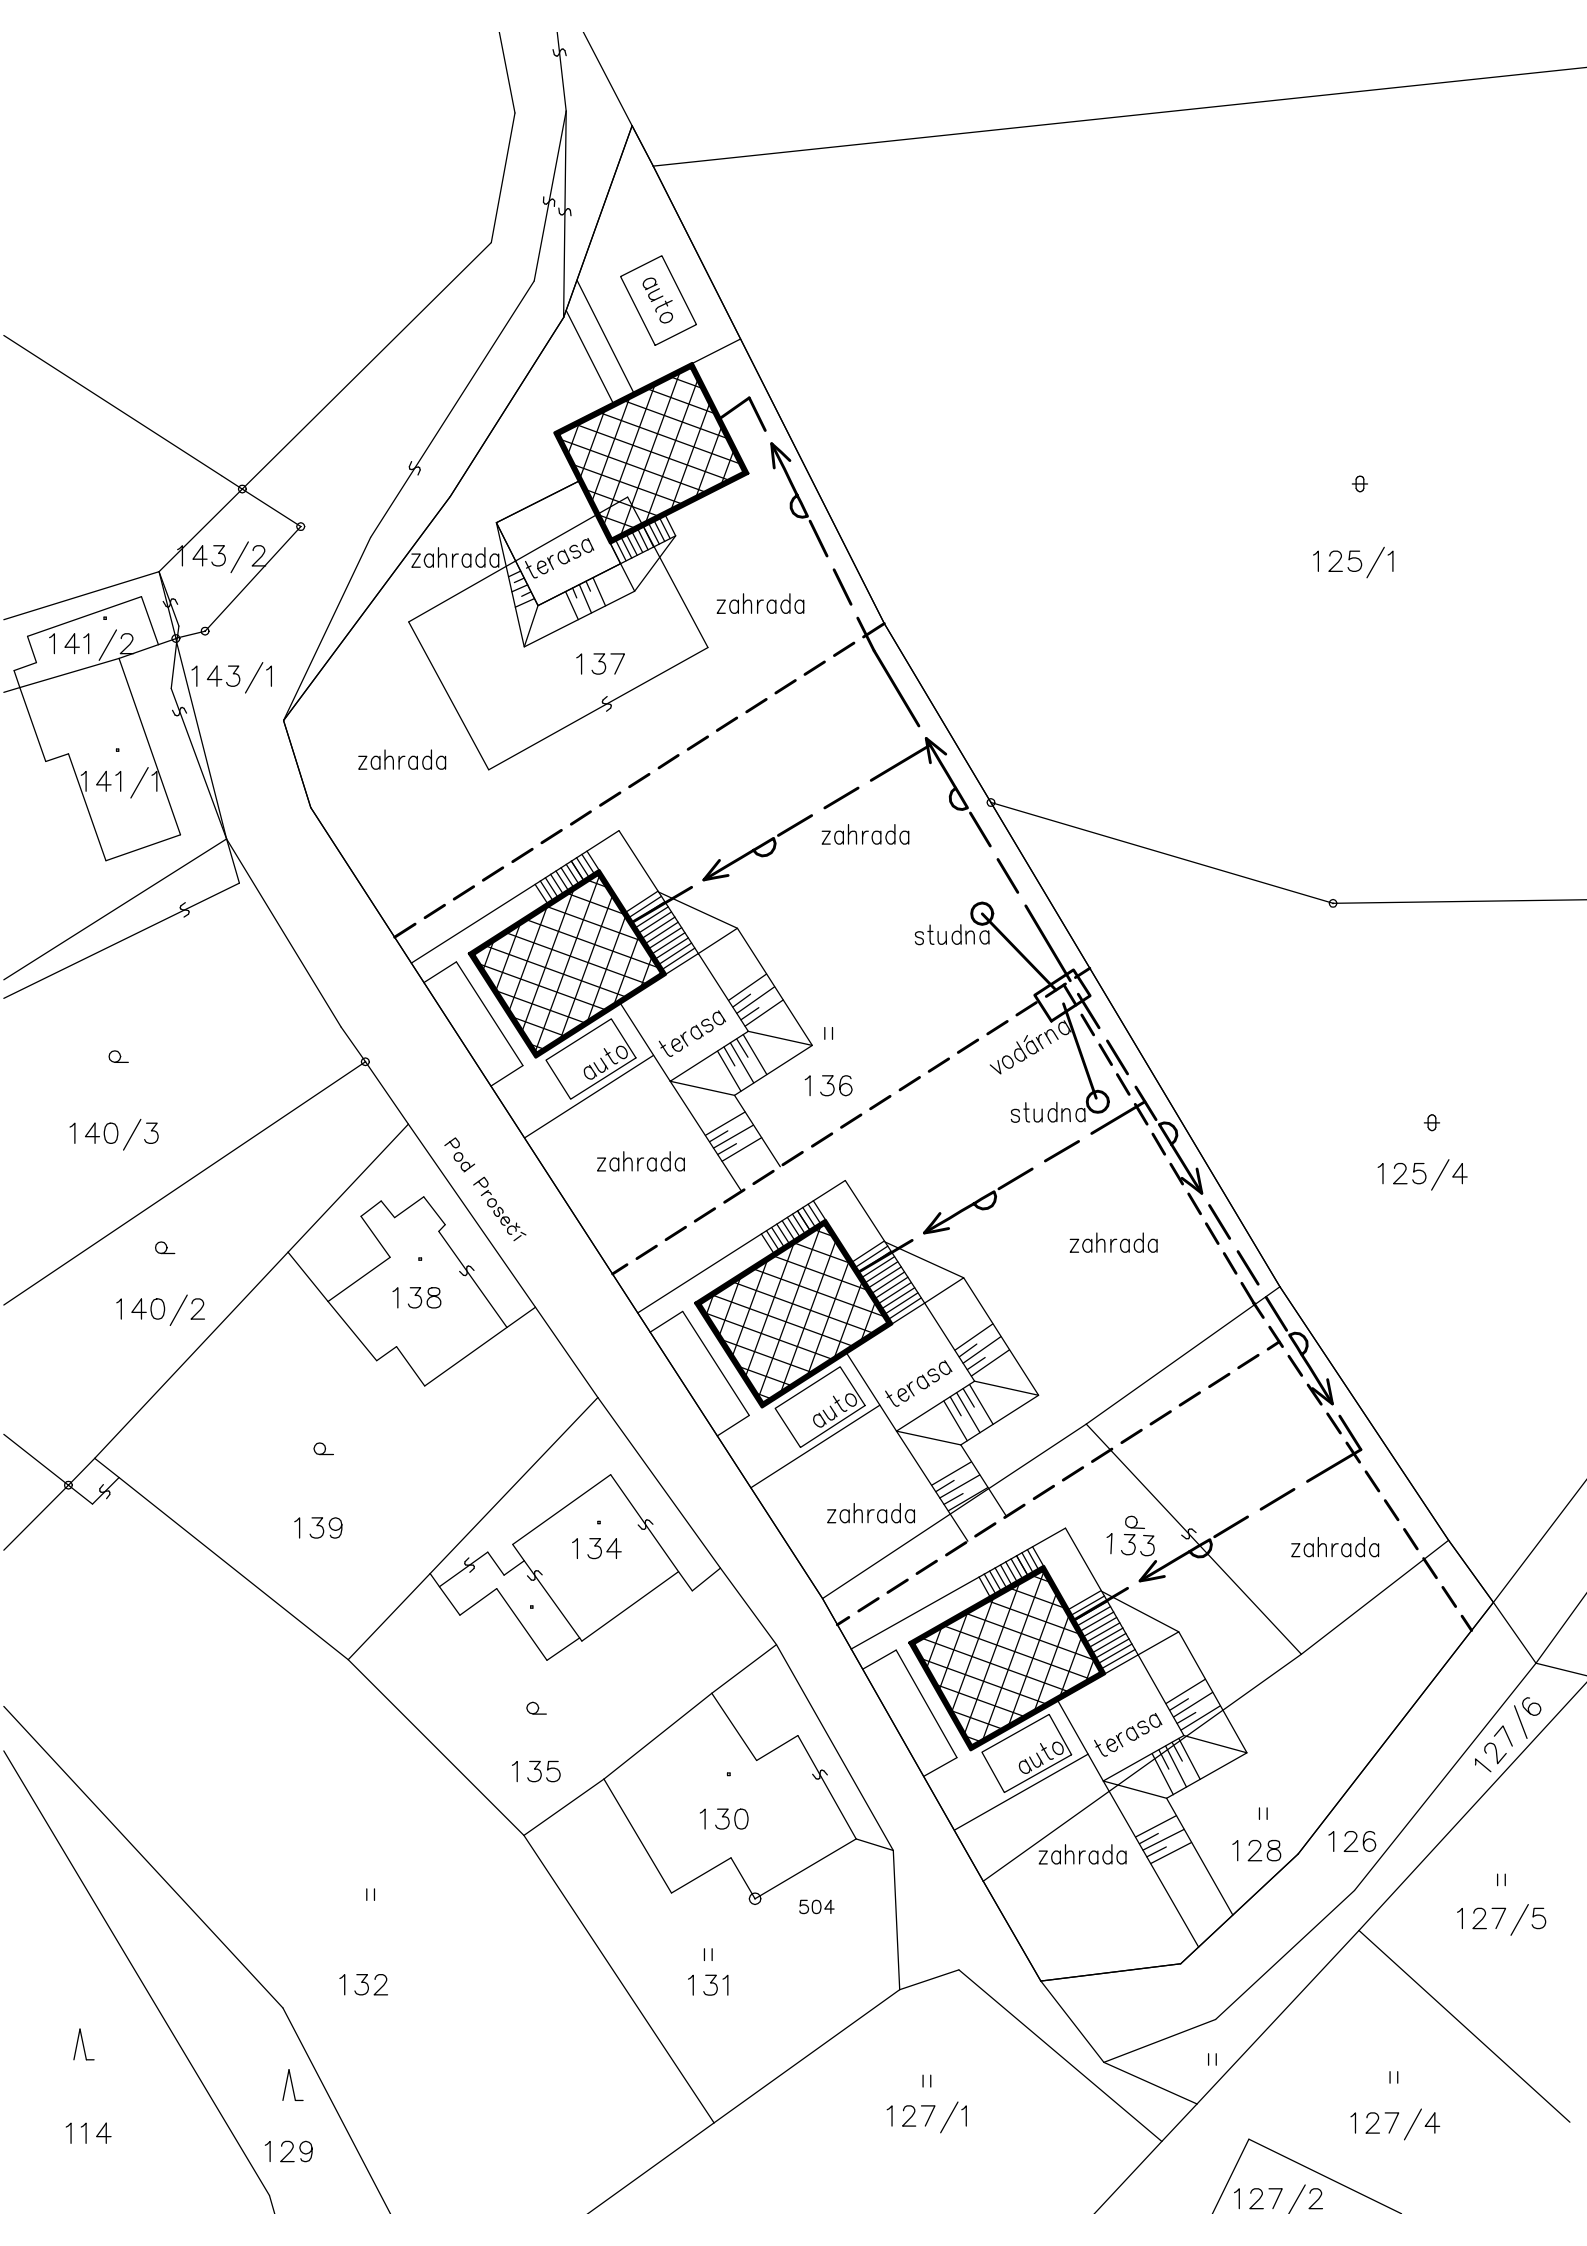

141/2
141/1

143/2
143/1

zahrada
terasa
137
zahrada

⊕
125/1

140/3

140/2

138

139

134

135

130

132

131

127/1

127/2

127/4

127/5

127/6

126

128

zahrada

zahrada

zahrada

zahrada

zahrada

zahrada

auto

terasa

136

studna

vodárna


studna

Pod Prosečí

114

129

504

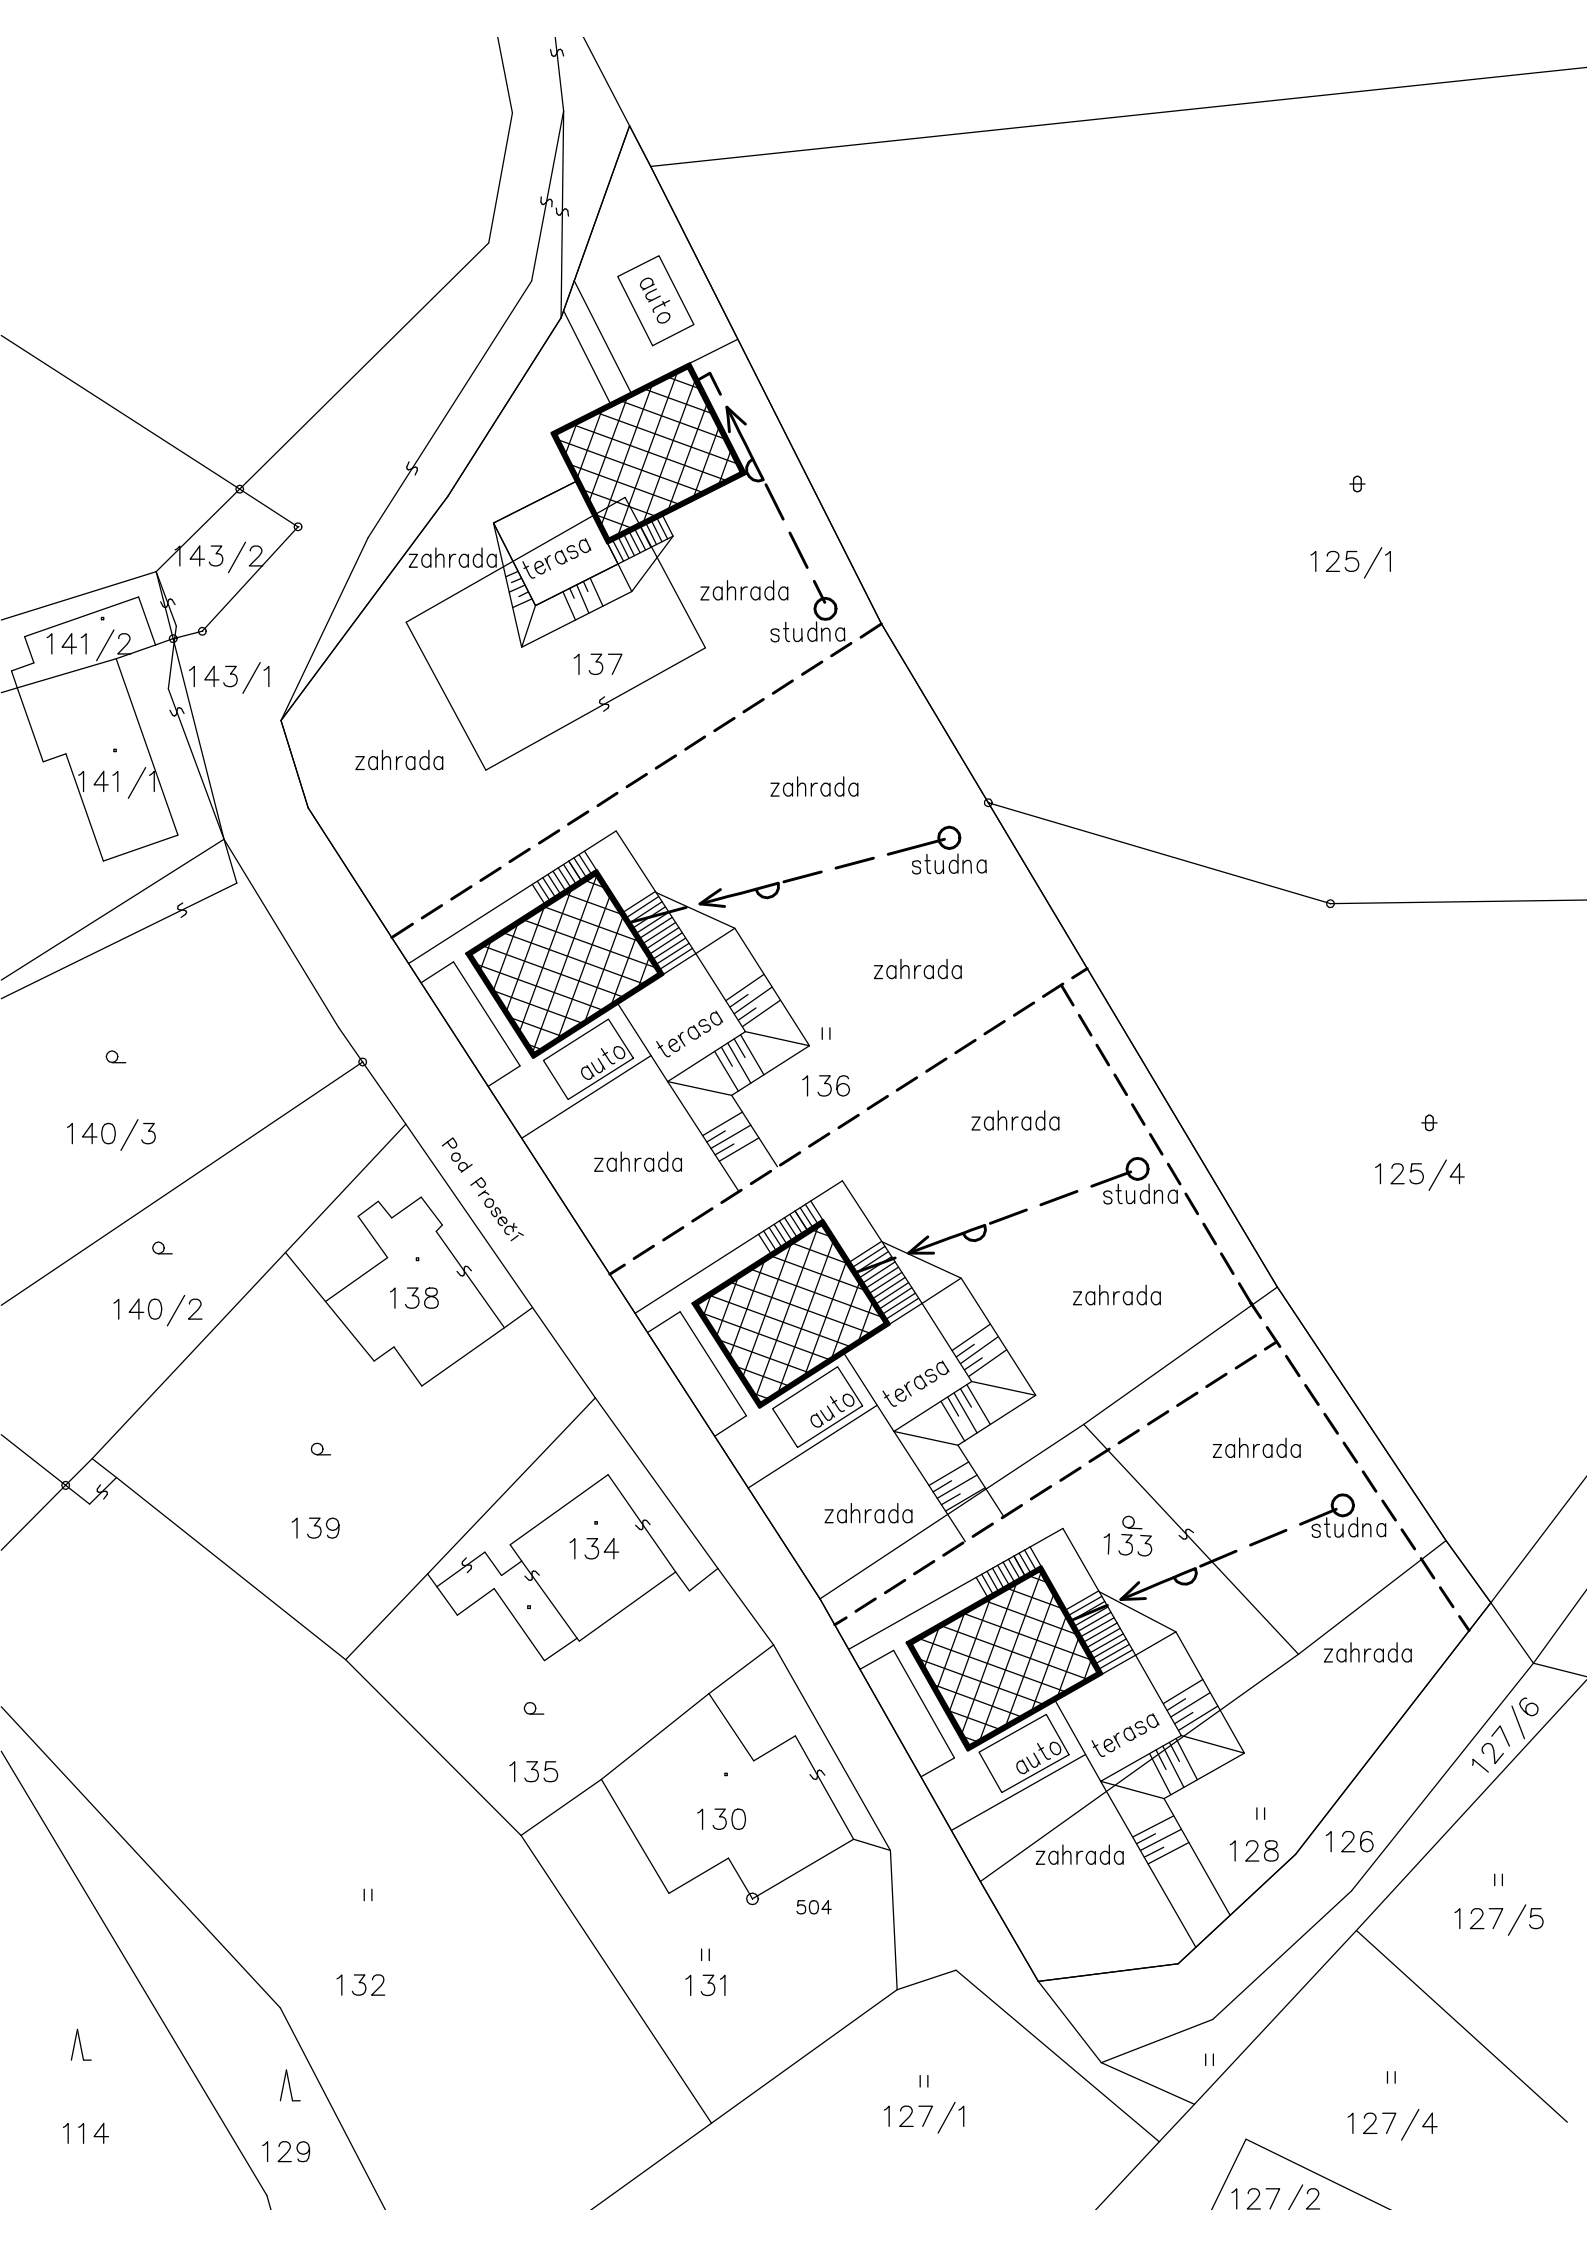

auto

zahrada

terasa

137

zahrada

studna

125/1

141/2

143/2

143/1

141/1

zahrada

zahrada

studna

zahrada

terasa

auto

136

zahrada

zahrada

studna

125/4

140/3

Pod Prosekt

138

140/2

zahrada

zahrada

terasa

auto

II

zahrada

zahrada

139

139

134

zahrada

zahrada

studna

zahrada

135

135

130

504

133

zahrada

Λ

Λ

114

129

127/1

127/5

127/4

127/2

127/6

